


REDBRIDGE (1974)

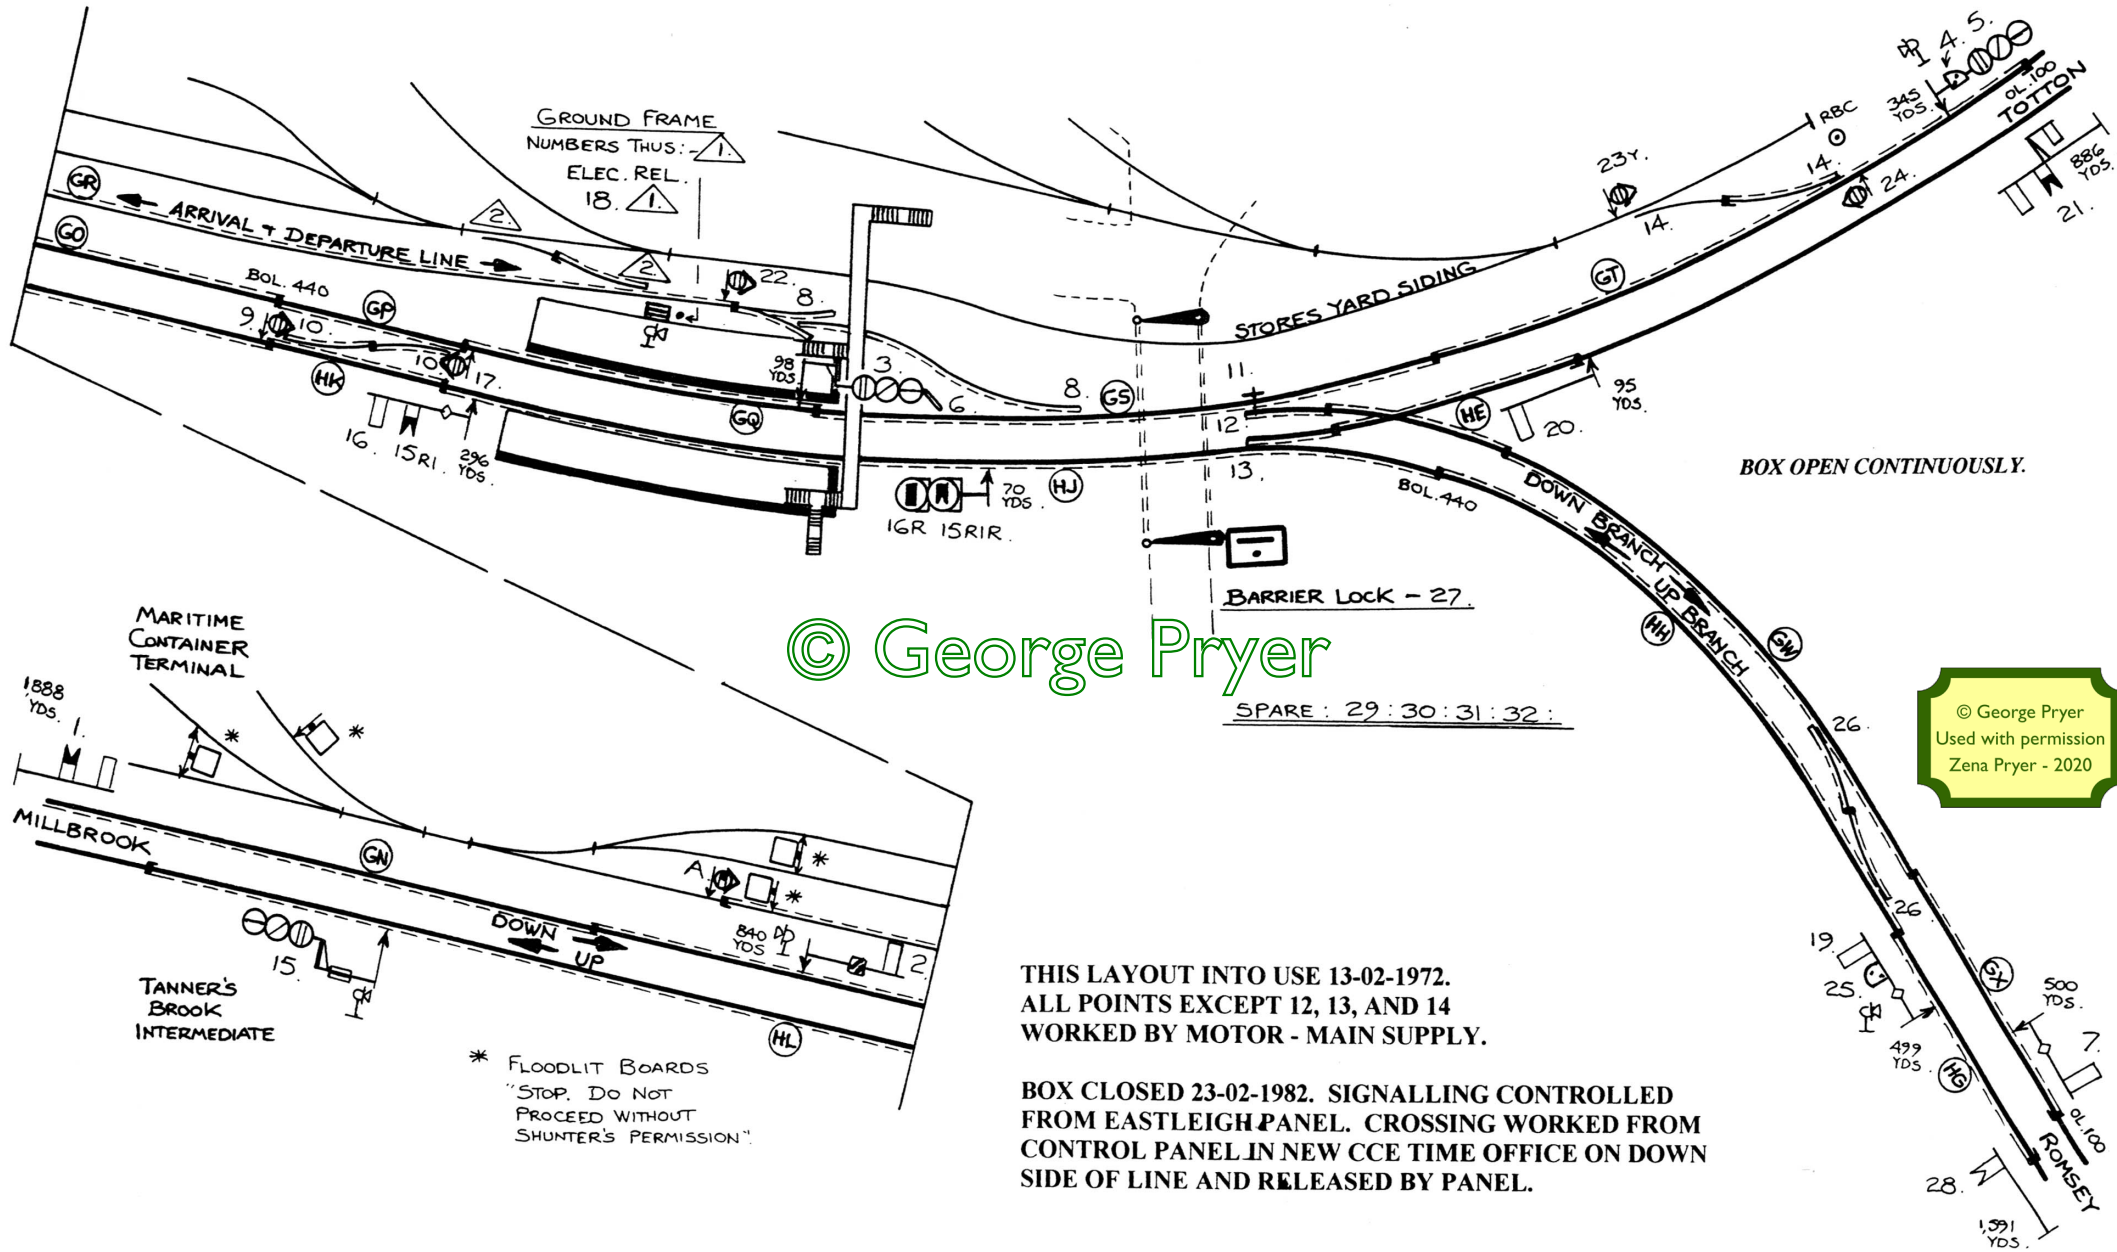

GROUND FRAME
NUMBERS THUS: 1
ELEC. REL.
18. 1

BOX OPEN CONTINUOUSLY.

© George Pryer

© George Pryer
Used with permission
Zena Pryer - 2020

* FLOODLIT BOARDS
"STOP. DO NOT
PROCEED WITHOUT
SHUNTER'S PERMISSION"

THIS LAYOUT INTO USE 13-02-1972.
ALL POINTS EXCEPT 12, 13, AND 14
WORKED BY MOTOR - MAIN SUPPLY.

BOX CLOSED 23-02-1982. SIGNALLING CONTROLLED
FROM EASTLEIGH PANEL. CROSSING WORKED FROM
CONTROL PANEL IN NEW CCE TIME OFFICE ON DOWN
SIDE OF LINE AND RELEASED BY PANEL.