

B.R. (S) 3-POSITION ON MAIN LINES.
ILLUMINATED DIAGRAM.

ANDOVER JCN. "A" (1950)


WAS ANDOVER JCN EAST UNTIL 1938.

DET. PLACERS 49 + 50 INTO USE 05-06-1963.

29-08-1964:- UP BRANCH TAKEN OUT OF USE. POINTS 29, 35, + 43, FPLs 36 + 31, DISC 44, SIGNALS 11, 13, 42 + 47 ABOLISHED. 29 NOW DISC AT POINTS 27 B.

25-09-1967:- FORMER DOWN BRANCH (NOW SIDING) ABOLISHED. DISC 39, FIXED "ON" AS LIMIT OF SHUNT


15-09-1968:- EVERYTHING PUT OUT OF USE EXCEPT 8, 10, 12, 38, 40, 49 + 50.

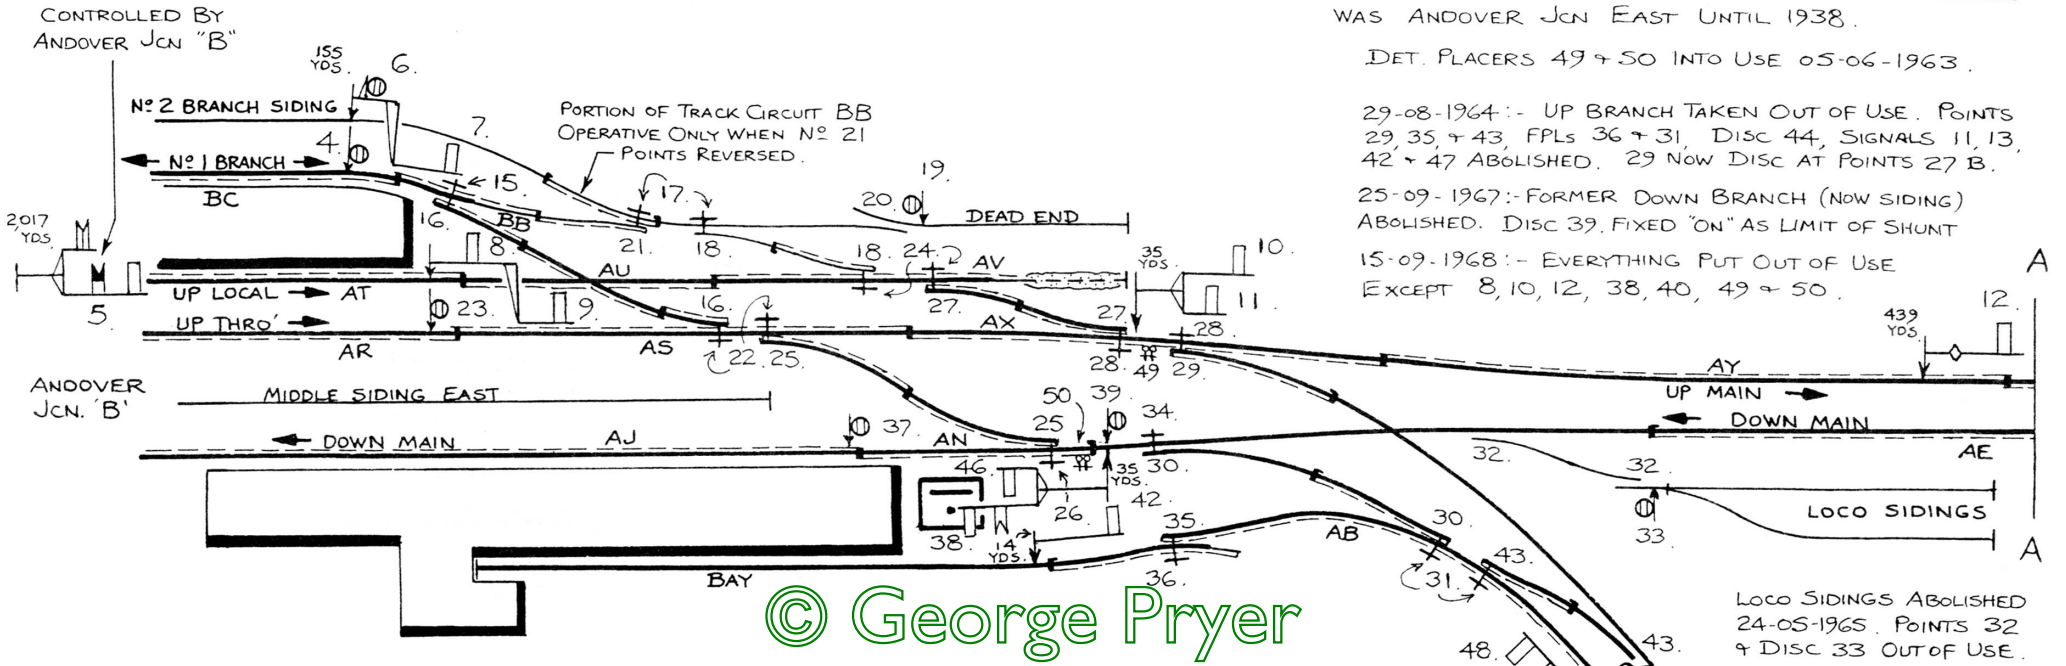

© George Pryer

SPARE: 1:2:3:45.

Loco Sidings Abolished 24-05-1965. Points 32 + Disc 33 out of use.

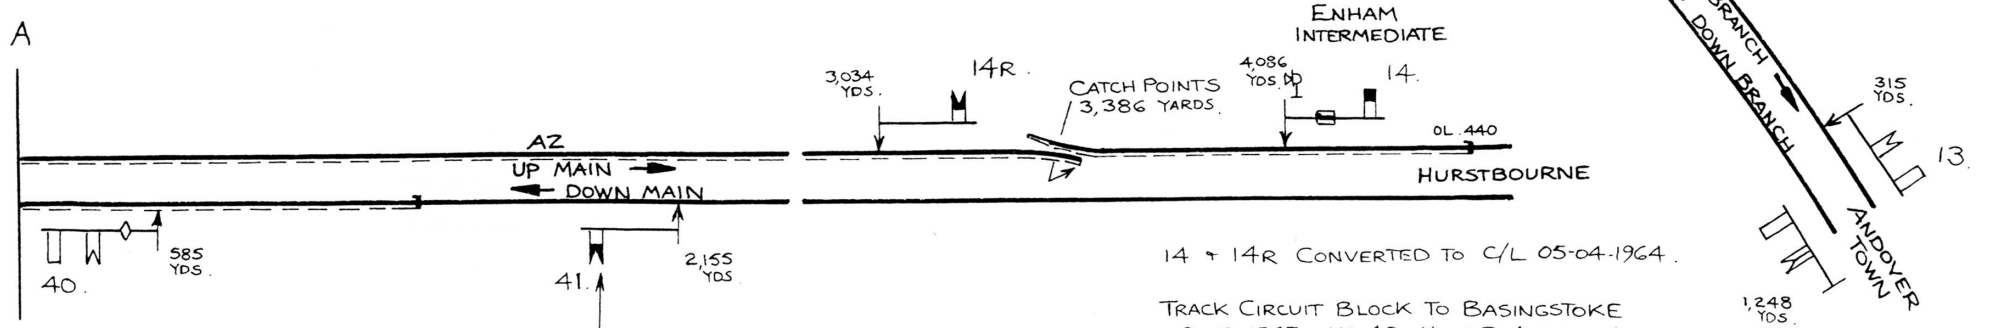

14 + 14R CONVERTED TO C/L 05-04-1964.

TRACK CIRCUIT BLOCK TO BASINGSTOKE 05-02-1967. N° 40 NOW 3-ASPECT C/L AT 447 YDS. 41 LEVER SPARE: SIGNAL REPLACED BY 3-ASPECT C/L "4OR" AT 2,357 YDS. 14 + 14R ABOLISHED.

BOX CLOSED 02-12-1973.

© George Pryer
Used with permission
Zena Pryer - 2020