
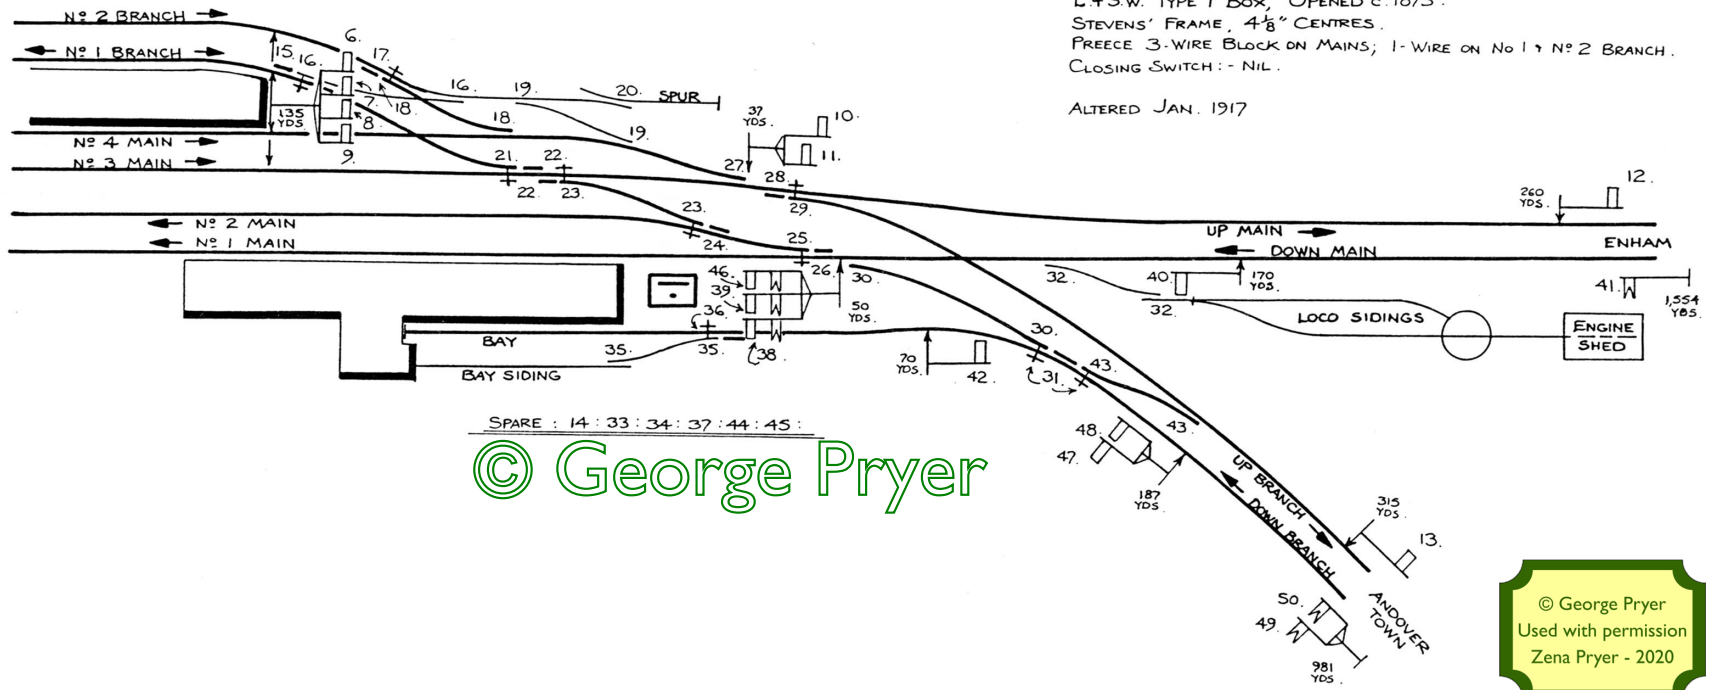


ANDOVER JCN. EAST (1882)

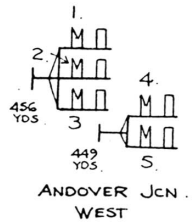

L. & S.W. TYPE 1 BOX, OPENED c. 1875.
 STEVENS' FRAME, $4\frac{1}{8}$ " CENTRES.
 PREECE 3-WIRE BLOCK ON MAINS; 1-WIRE ON No 1 & No 2 BRANCH.
 CLOSING SWITCH: - NIL.
 ALTERED JAN. 1917

SPARE : 14 : 33 : 34 : 37 : 44 : 45 :
 © George Pryer

© George Pryer
 Used with permission
 Zena Pryer - 2020