


ANDOVER JCN. WEST (1882)

AFTER 1938 "ANDOVER JCN 'B'".

© George Pryer

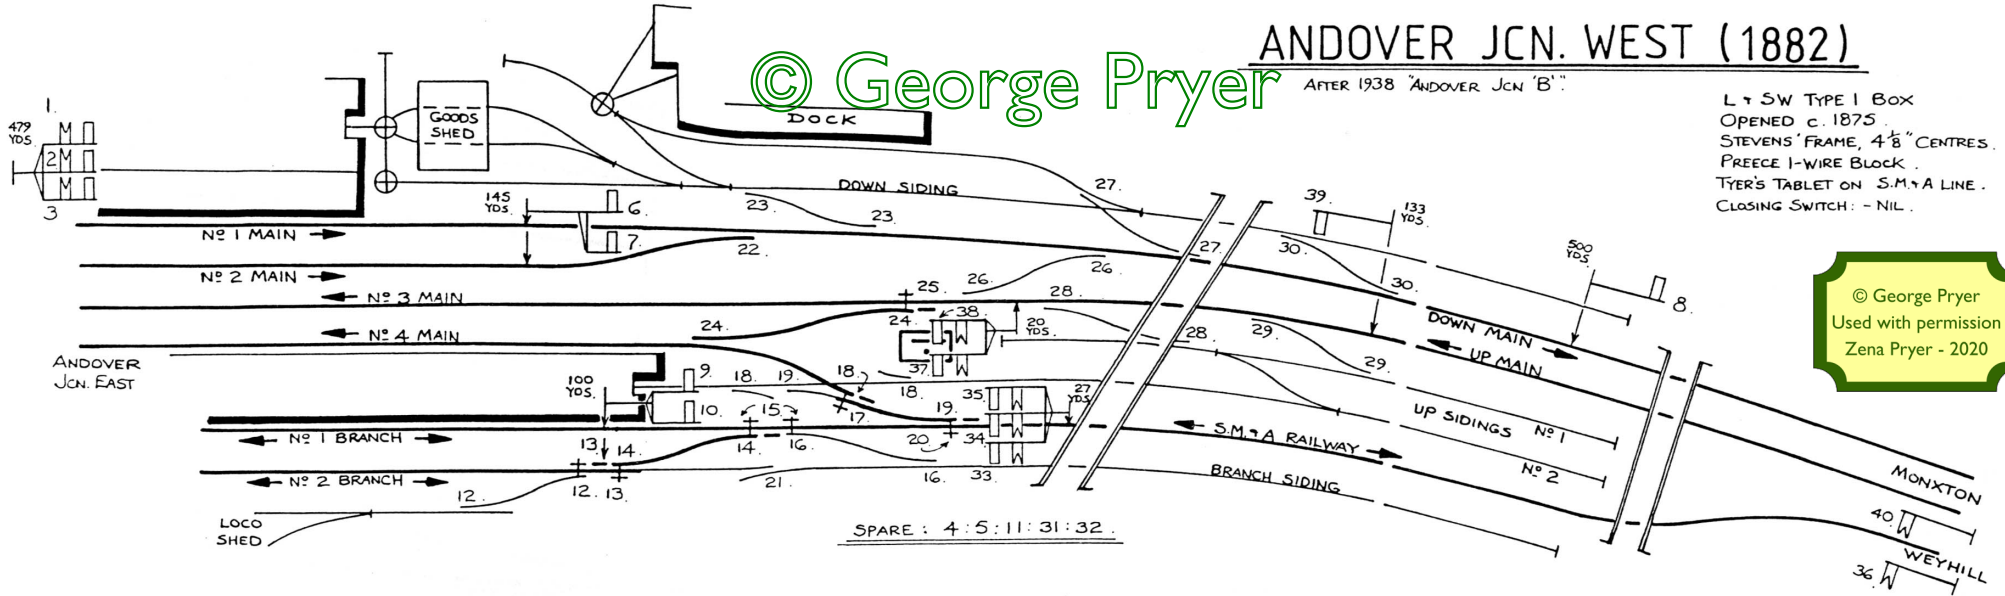

L & SW TYPE I BOX
 OPENED c. 1875.
 STEVENS' FRAME, 4 1/8" CENTRES.
 PREECE I-WIRE BLOCK.
 TYER'S TABLET ON S.M. & A LINE.
 CLOSING SWITCH: - NIL.

© George Pryer
 Used with permission
 Zena Pryer - 2020