


# ANDOVER TOWN (1950)

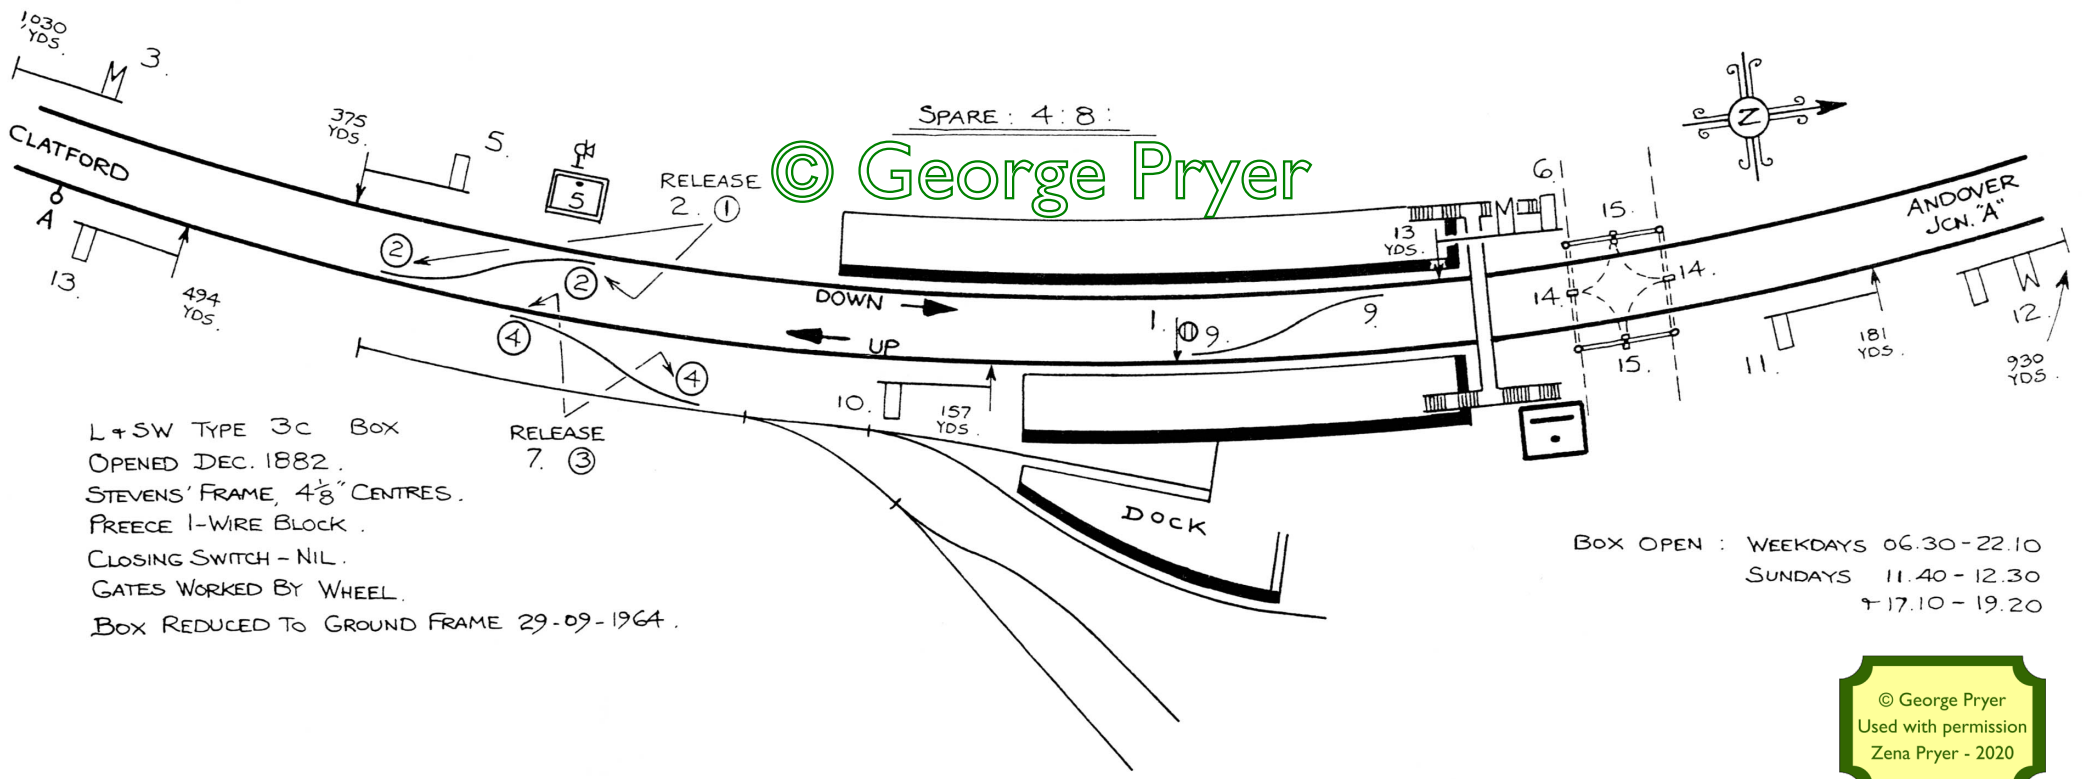

L & SW TYPE 3C BOX  
 OPENED DEC. 1882.  
 STEVENS' FRAME, 4 1/8" CENTRES.  
 PREECE 1-WIRE BLOCK.  
 CLOSING SWITCH - NIL.  
 GATES WORKED BY WHEEL.  
 BOX REDUCED TO GROUND FRAME 29-09-1964.

BOX OPEN : WEEKDAYS 06.30-22.10  
 SUNDAYS 11.40-12.30  
 7-17.10-19.20

© George Pryer  
 Used with permission  
 Zena Pryer - 2020