


AWBRIDGE

© George Pryer
Used with permission
Zena Pryer - 2020

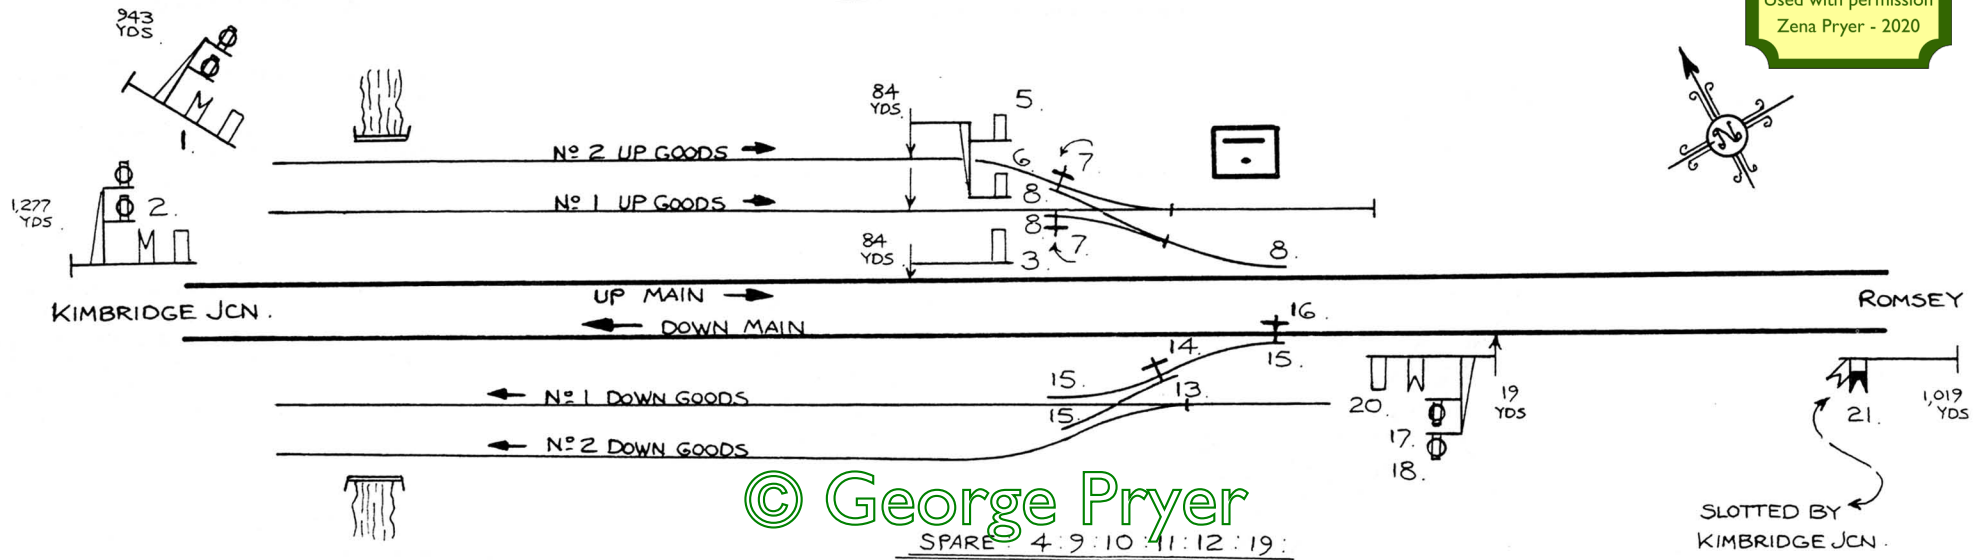

SR TYPE 14 SIGNAL BOX.

16' X 12' ELEVATED 8'.

OPENED 21-03-1943.

WESTINGHOUSE 'A2' FRAME, 4" CENTRES.

PREECE 1-WIRE OPEN BLOCK ON MAIN LINES.

TELEPHONE WORKING OVER GOODS LINES.

CLOSING SWITCH:- ONE.

UP AND DOWN NO.2 GOODS LOOPS ADDED 15-08-1943.

21-06-1948 - NO. 2 UP GOODS TAKEN OUT OF USE.

28-06-1948 - NO. 2 DOWN GOODS TAKEN OUT OF USE.

08-06-1952 - BOTH REMAINING GOODS LINES TAKEN OUT OF USE. SIGNALS 1 AND 2 REMOVED AND NO. 3 SIGNAL WORKED FROM KIMBRIDGE JUNCTION AS UP STARTING SIGNAL. BOX CEASED TO SIGNAL UP LINE.

23-11-1958 - SIGNAL 20 REMOVED AND DISTANT NO. 21 WORKED FROM KIMBRIDGE JUNCTION ONLY. CLOSING SWITCH FIXED IN THE "OUT" POSITION.

BOX CLOSED 25-02-1963