



BISHOPSTOKE EAST (1881)

BOX RENAMED "EASTLEIGH EAST" 1899

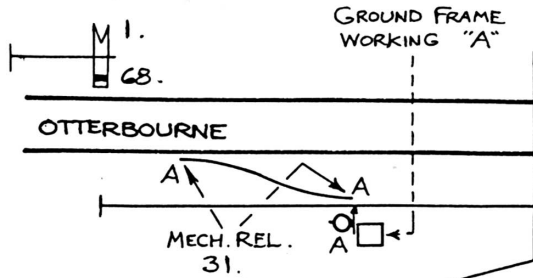

L & SWR BOX, TYPE UNCERTAIN, OPENED 07-02-1881 TO REPLACE OLD BOX. STEVENS' FRAME, 4 1/8" CENTRES. FPLs STAND NORMALLY "OUT". PREECE 3-WIRE BLOCK, LATER SYKES' LOCK & BLOCK ON MAIN LINES. NOT A BLOCK POST ON SALISBURY LOOP LINE UNTIL 1894 - SEE NEXT PAGE - AND FRAME EXTENDED TO 91 LEVERS.

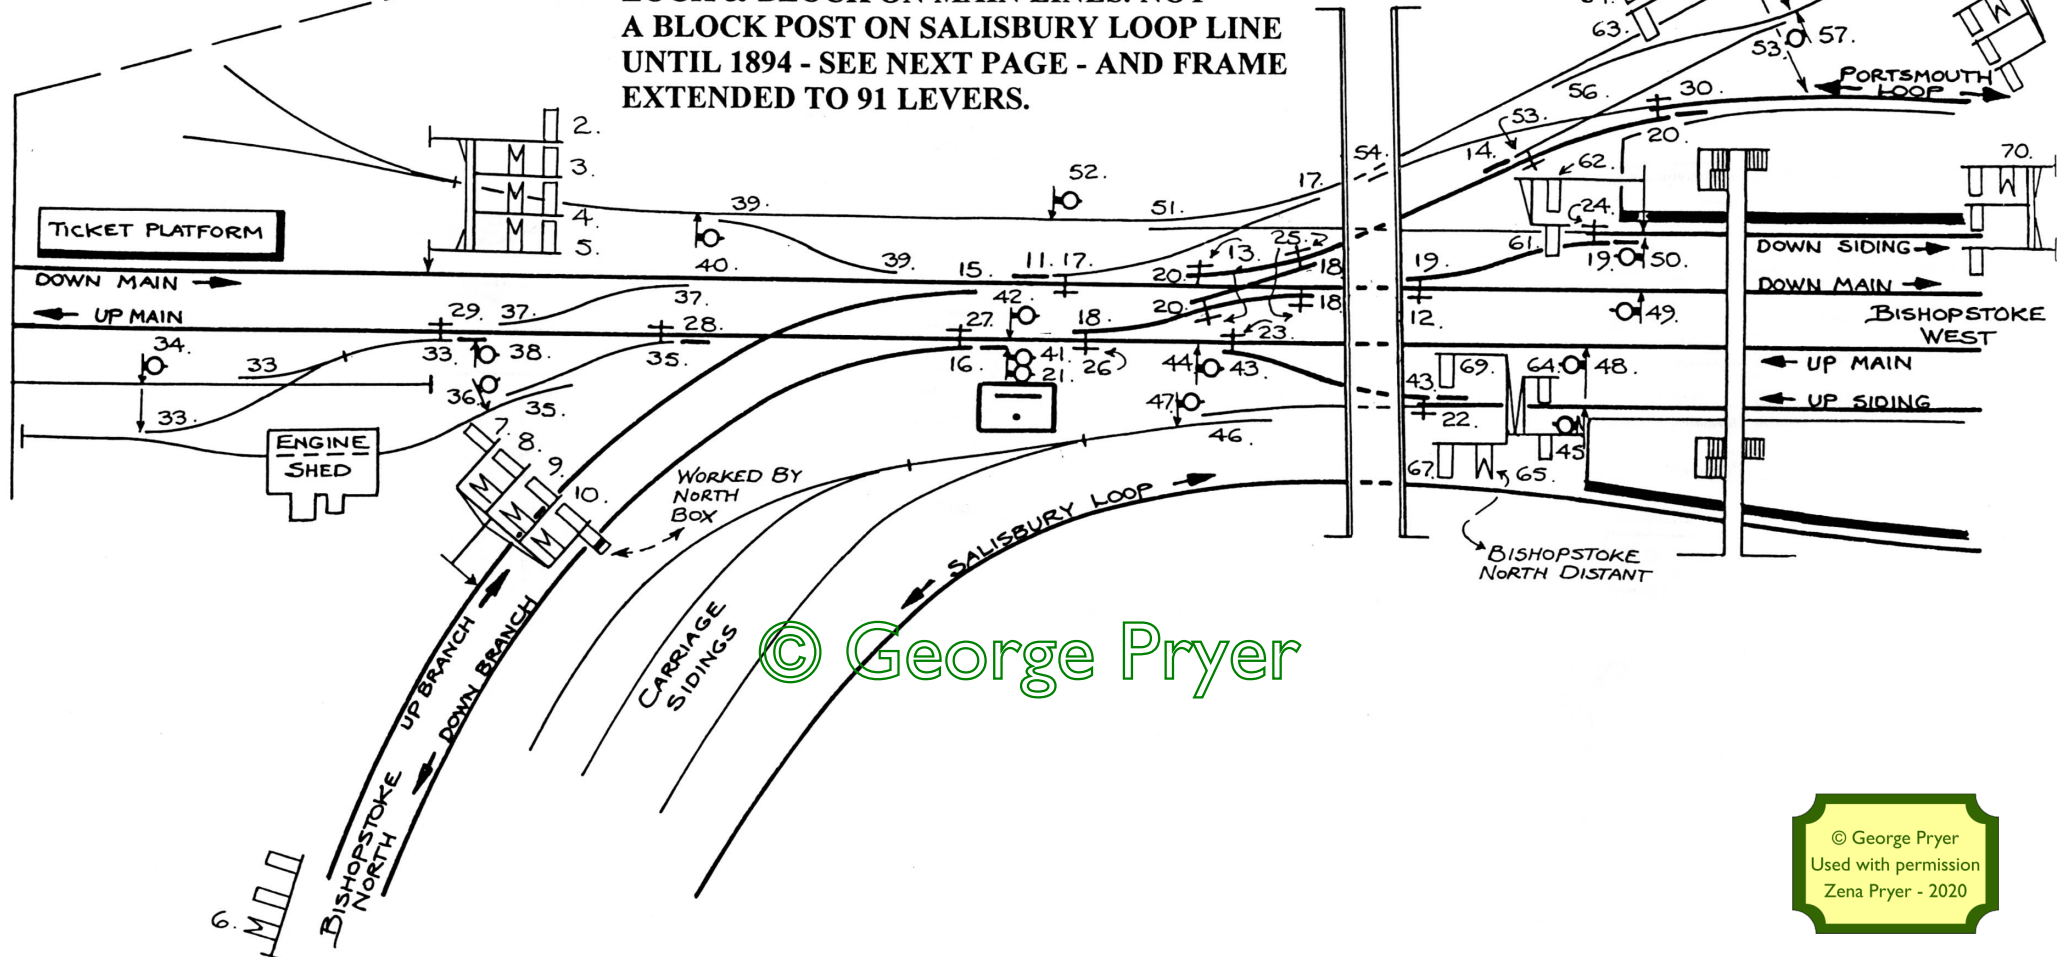

© George Pryer

© George Pryer
Used with permission
Zena Pryer - 2020