


# BISHOPSTOKE EAST JCN. (1894)

BOX RENAMED "EASTLEIGH EAST JCN"  
1899

BOX EXTENDED TO 91 LEVERS AND NOW  
SIGNALS SALISBURY LOOP LINE.

EXTENDED STEVENS' FRAME.  
PREECE THREE-WIRE BLOCK  
UNTIL OCTOBER 1898, THEN SYKES'  
LOCK AND BLOCK TO ALLBROOK.  
BELL WORKING TO GOODS YARD GF.

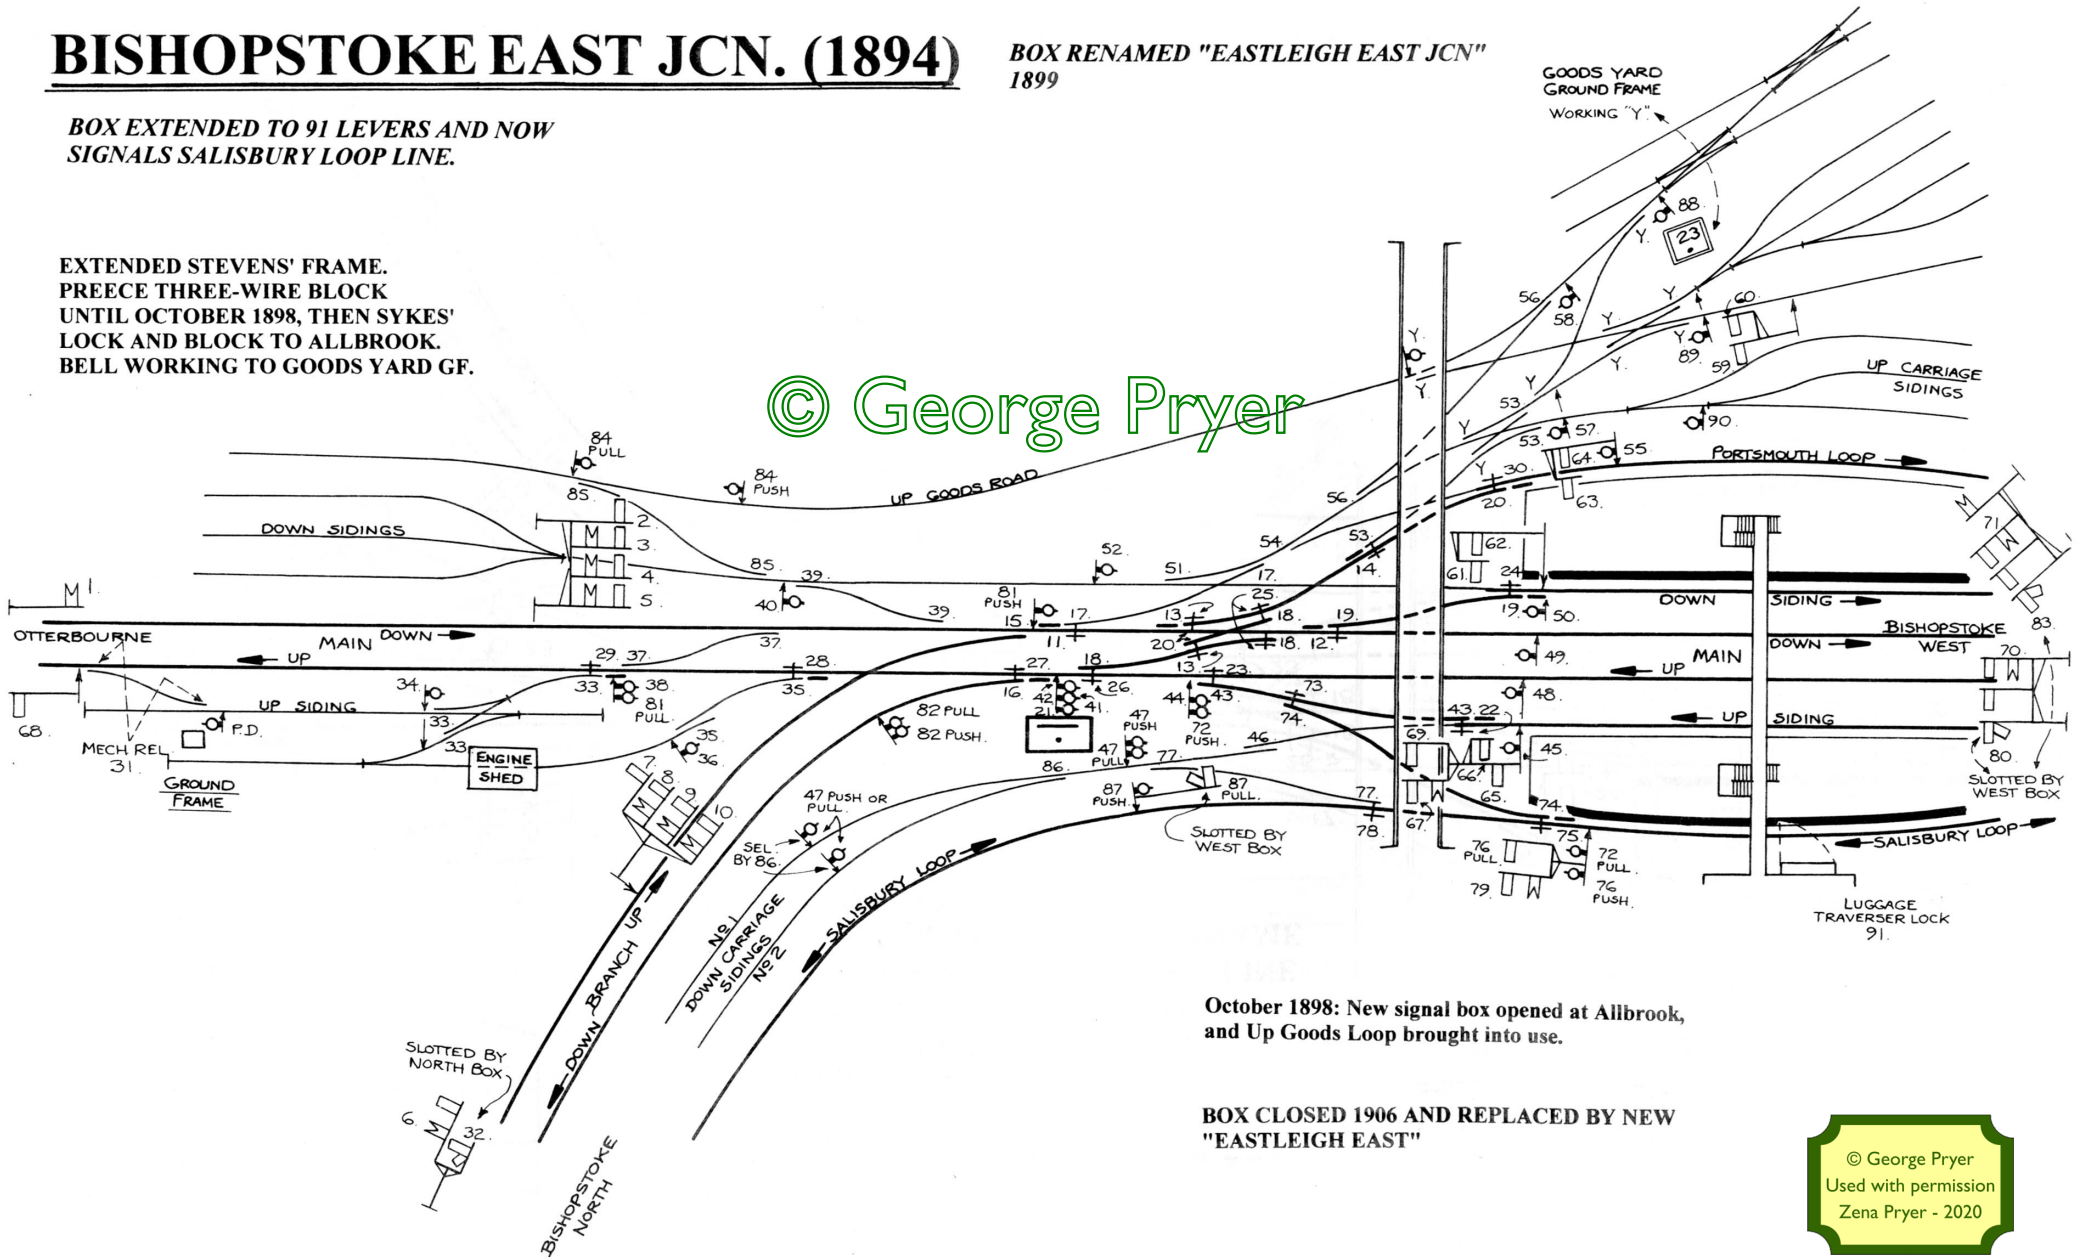

October 1898: New signal box opened at Allbrook,  
and Up Goods Loop brought into use.

BOX CLOSED 1906 AND REPLACED BY NEW  
"EASTLEIGH EAST"

© George Pryer  
Used with permission  
Zena Pryer - 2020