


# BISHOPSTOKE WEST (1884)

*THIS LAYOUT INTO USE 1884: NEW HORSE DOCK AND ENGINE SIDING. BOX RENAMED "EASTLEIGH WEST" 1899.*

L & SWR TYPE 3B SIGNAL BOX,  
 OPENED 1883. TO REPLACE OLD BOX.  
 STEVENS' FRAME, 4 1/8" CENTRES, 85  
 LEVERS PLUS 4 SMALL ROUTING  
 LEVERS. EXTENDED TO 90 LEVERS  
 PLUS 1 ADDITIONAL ROUTING LEVER  
 1905. ROUTING LEVERS ARE A\*, B\*,  
 C\*, D\*, AND E\*.  
 FPLs STAND NORMALLY "OUT".  
 PREECE 3-WIRE BLOCK, LATER  
 SYKES LOCK & BLOCK.  
 CLOSING SWITCH:- NIL.

© George Pryer

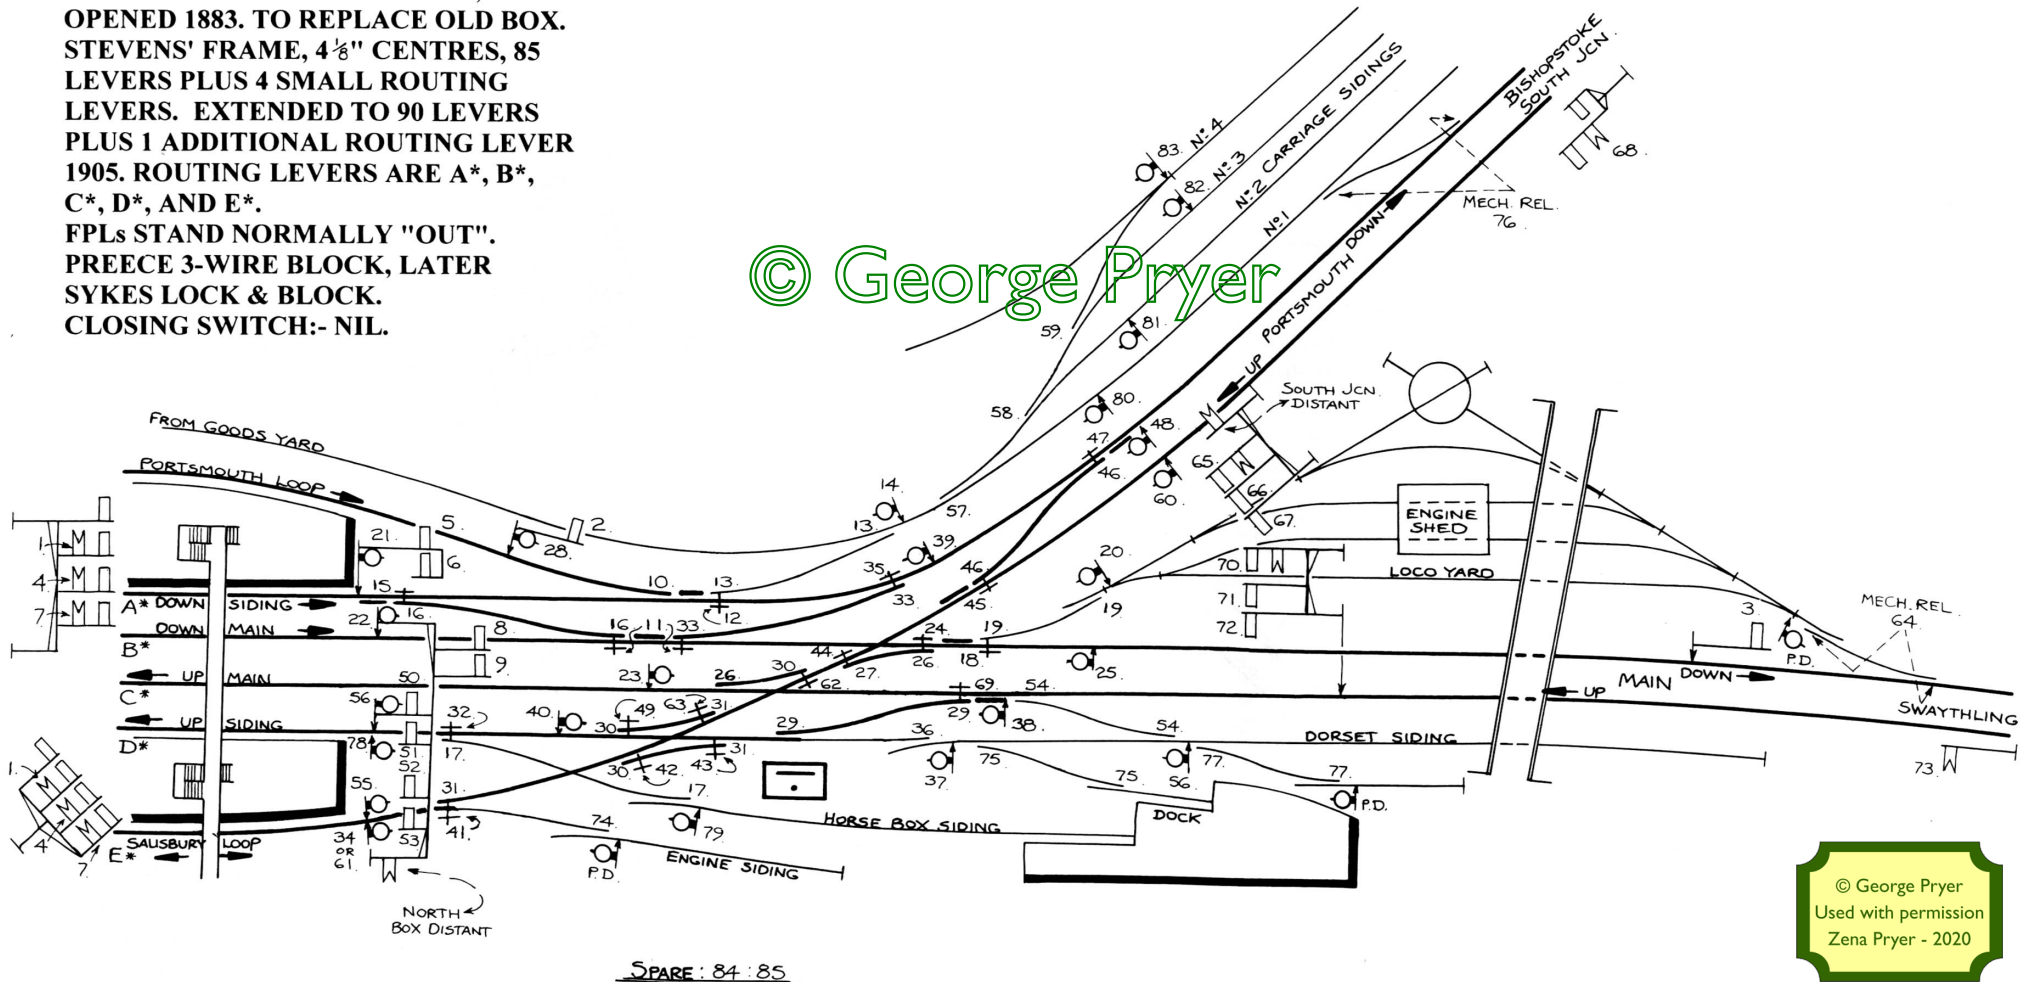

SPARE: 84:85

© George Pryer  
 Used with permission  
 Zena Pryer - 2020