


L & SWR TYPE 1 SIGNAL BOX,  
 OPENED c.1875.  
 STEVENS' FRAME, 4½" CENTRES.  
 PREECE I-WIRE BLOCK.  
 CLOSING SWITCH - ONE.

# CHANDLERS FORD

**BOX OPEN -WEEKDAYS ONLY:-**  
 06.20 TO 07.15.  
 09.45 TO 10.15 M W & FO  
 09.45 TO 12.10 T & Th O  
 09.45 TO 11.15 SO  
 12.50 TO 13.15 SX  
 17.20 TO 18.20  
 20.45 TO 21.10 SX  
 19.50 TO 21.10 SO

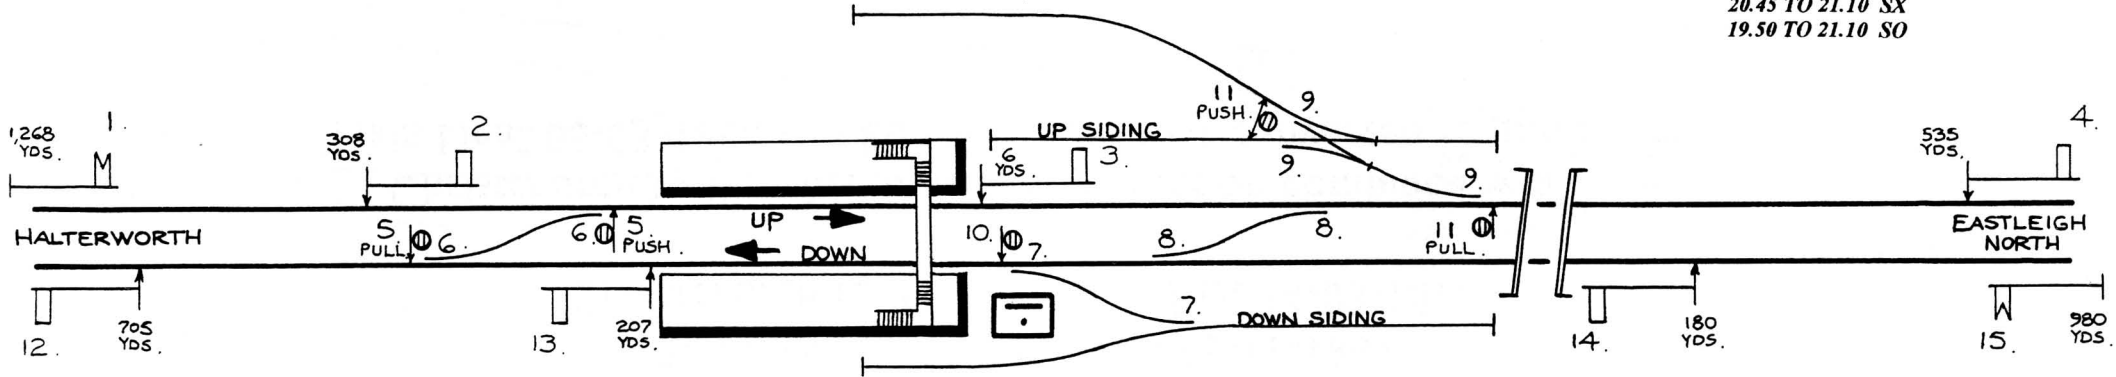

© George Pryer

16-03-1898: Crossover points 6 and discs 5 pull & push, 10, and 11 pull & push added.

May 1944: Dead end road in Up Sidings removed. "A" ends of No. 9 points converted to traps.

28-06-1944: No. 8 crossover moved to Eastleigh side of overbridge and disc 11 pull repositioned accordingly.

01-06-1964: Sidings taken out of use. Points 7 & 9 abolished. Disc 11 push removed. Discs 11 pull and 10 now apply only over crossover.

12-04-1965: Both crossovers taken out of use and all discs recovered.

BOX CLOSED 22-05-1969

© George Pryer  
 Used with permission  
 Zena Pryer - 2020