


# CLATFORD (1950)

© George Pryer

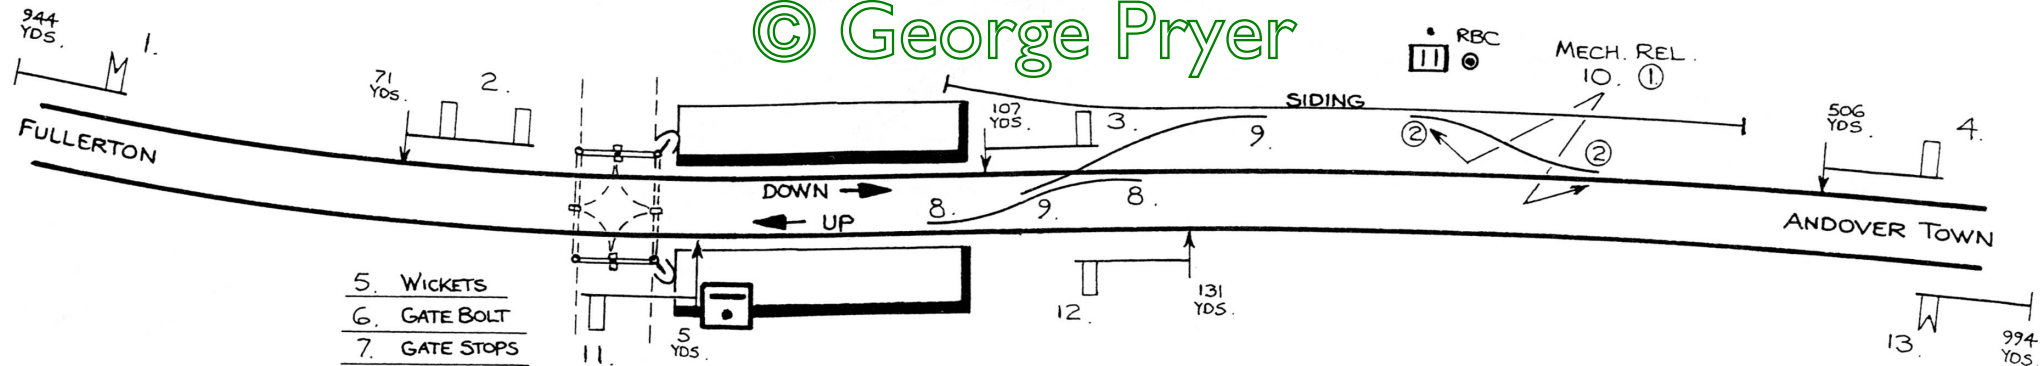

- 5. WICKETS
- 6. GATE BOLT
- 7. GATE STOPS

SIDING ABOLISHED 10-04-1961  
LEVERS 8, 9, & 10 MADE SPARE.

BOX CLOSED 25-02-1962.  
LEVEL CROSSING REDUCED TO FOOTPATH.

GROUND FRAME  
NUMBERS THUS: - ①

BOX OPEN WEEKDAYS 06.30 - 22.15.  
SUNDAYS 11.45 - 12.25  
& 17.05 - 19.45

© George Pryer  
Used with permission  
Zena Pryer - 2020