


DEAN (1920)

© George Pryer

L & SWR TYPE 1 SIGNAL BOX.
OPENED c.1875.
STEVENS' FRAME, 4½" CENTRES.
GATES WORKED BY WHEEL.
PREECE ONE-WIRE BLOCK.
CLOSING SWITCH: NIL.

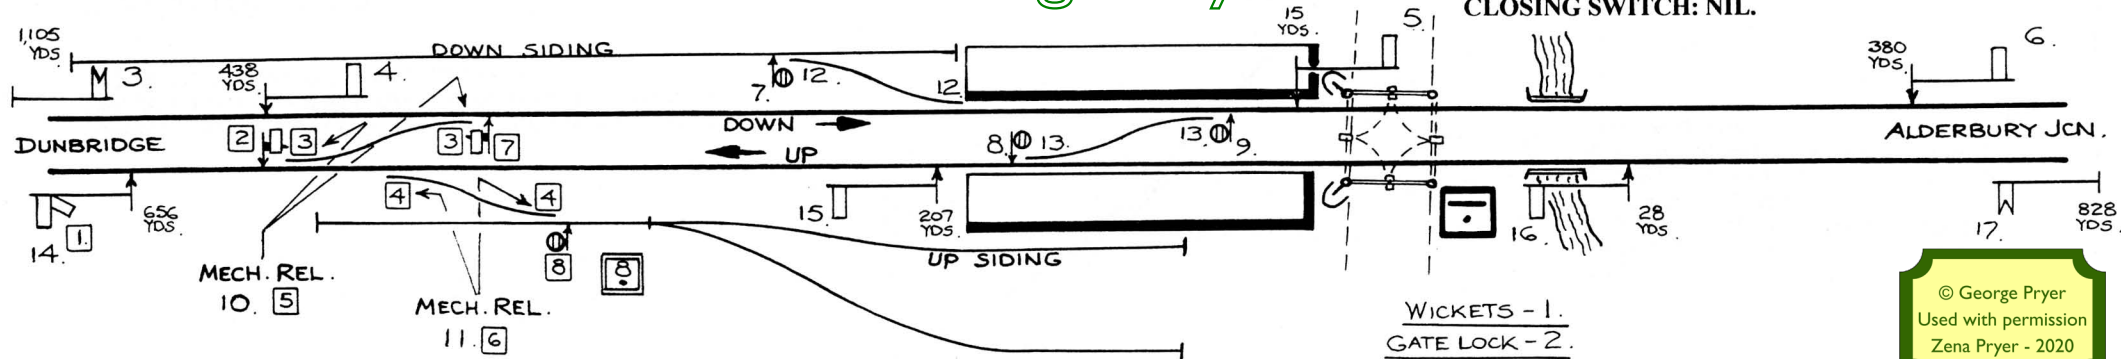

WICKETS - 1.
GATE LOCK - 2.

© George Pryer
Used with permission
Zena Pryer - 2020

Lever 10 originally spare. New crossover worked from Ground Frame added August 1903.

20-06-1948: Crossover Points 13 moved to new position