


DEAN (1972)

THIS LAYOUT INTO USE 13-08-1972. NEW
GROUND FRAME ETC. AT EAST GRIMSTEAD.

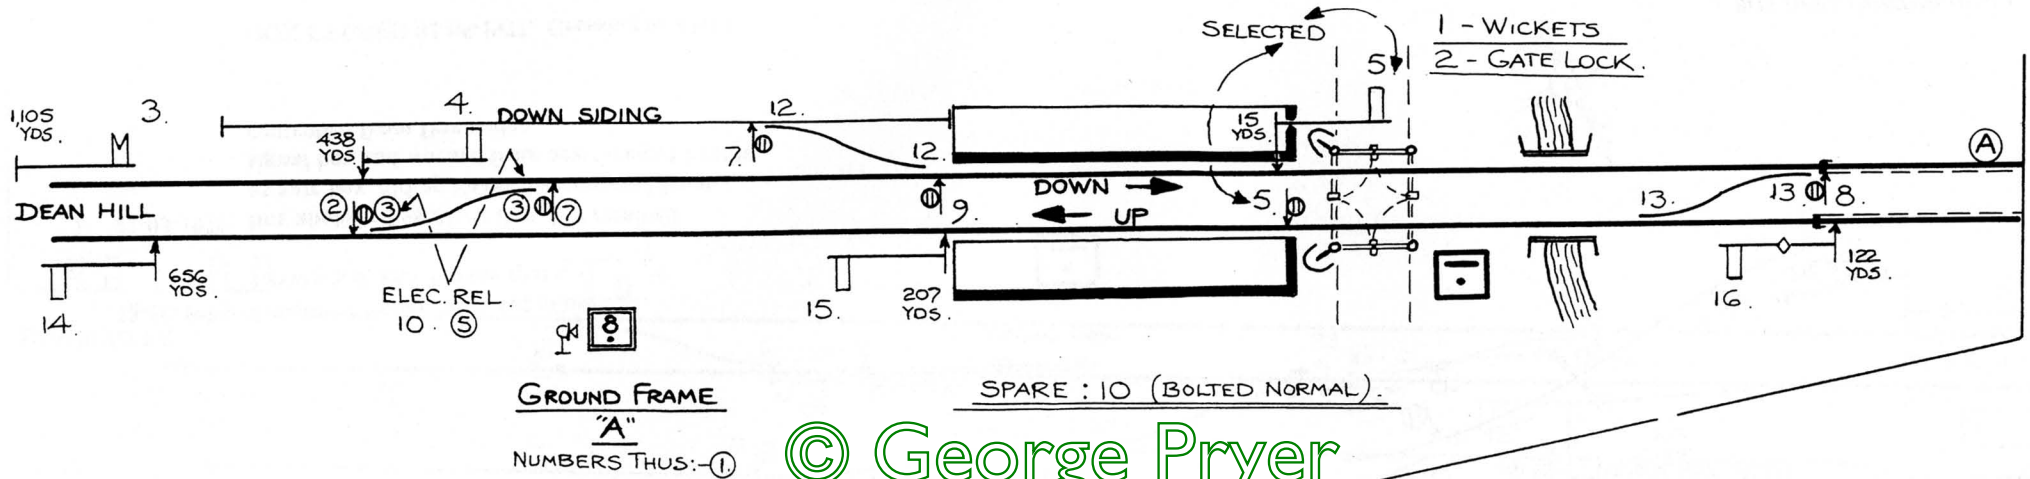

SR THREE-POSITION OPEN BLOCK.

CLOSING SWITCH: NIL.

18, 19, AND 20 ARE SWITCHES ON BLOCK SHELF.


28-07-1974: East Crossover abolished and Ground Frame "A" closed.
Lever 10 made spare.

24-03-1977: Up Distant No. 17 renewed as 2-aspect C/Light at 2,230 yds.

02-05-1977: Signal alterations in connection with closure of Dean Hill
Box. Down Distant No. 3 removed and replaced by two
three-aspect C/Lights on Dunbridge side of Dean Hill AHBs.
3B applies to Down Main at 2,765 yds and 3A applies from
Admiralty Siding at 2,738 yds.

31-08-1980: Signals 4 and 6 abolished.

07-09-1980: Crossover Points 13 and associated discs taken out of use.
Down Siding points connected to new Ground Frame electrically
released by Salisbury Tunnel Junction and discs abolished.
Signals 14 and 15 removed.

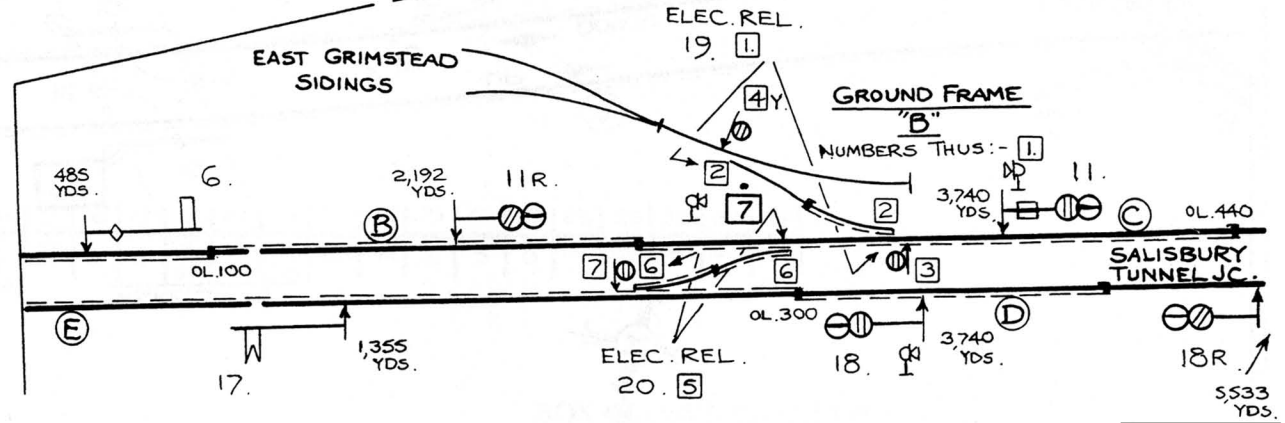

BOX CLOSED 09-09-1980.
LEVEL CROSSING TO AHBs.

© George Pryer
Used with permission
Zena Pryer - 2020