


# EASTLEIGH EAST (1958)

L & SWR NON-STANDARD SIGNAL BOX,  
 OPENED 1906 TO REPLACE OLD BOX.  
 STEVENS' PATTERN FRAME, 4 1/8" CENTRES.  
 FPLs STAND NORMALLY "OUT".  
 SYKES' LOCK AND BLOCK ON MAIN LINES  
 AND TO ALLBROOK ON No. 1 UP GOODS.  
 LATER SR 3-POSITION CLOSED BLOCK TO  
 ALLBROOK AND EASTLEIGH WEST.  
 PREECE 1-WIRE BLOCK TO CHANDLERS  
 FORD.  
 BELL WORKING TO EAST YARD AND GOODS  
 YARD GROUND FRAMES.  
 ILLUMINATED DIAGRAM.  
 CLOSING SWITCH:- NIL.

NOTE: North GF into use 16-12-1917 when North  
 Box closed, and former Salisbury Loop Running Line  
 became Up Carriage Siding No. 3.

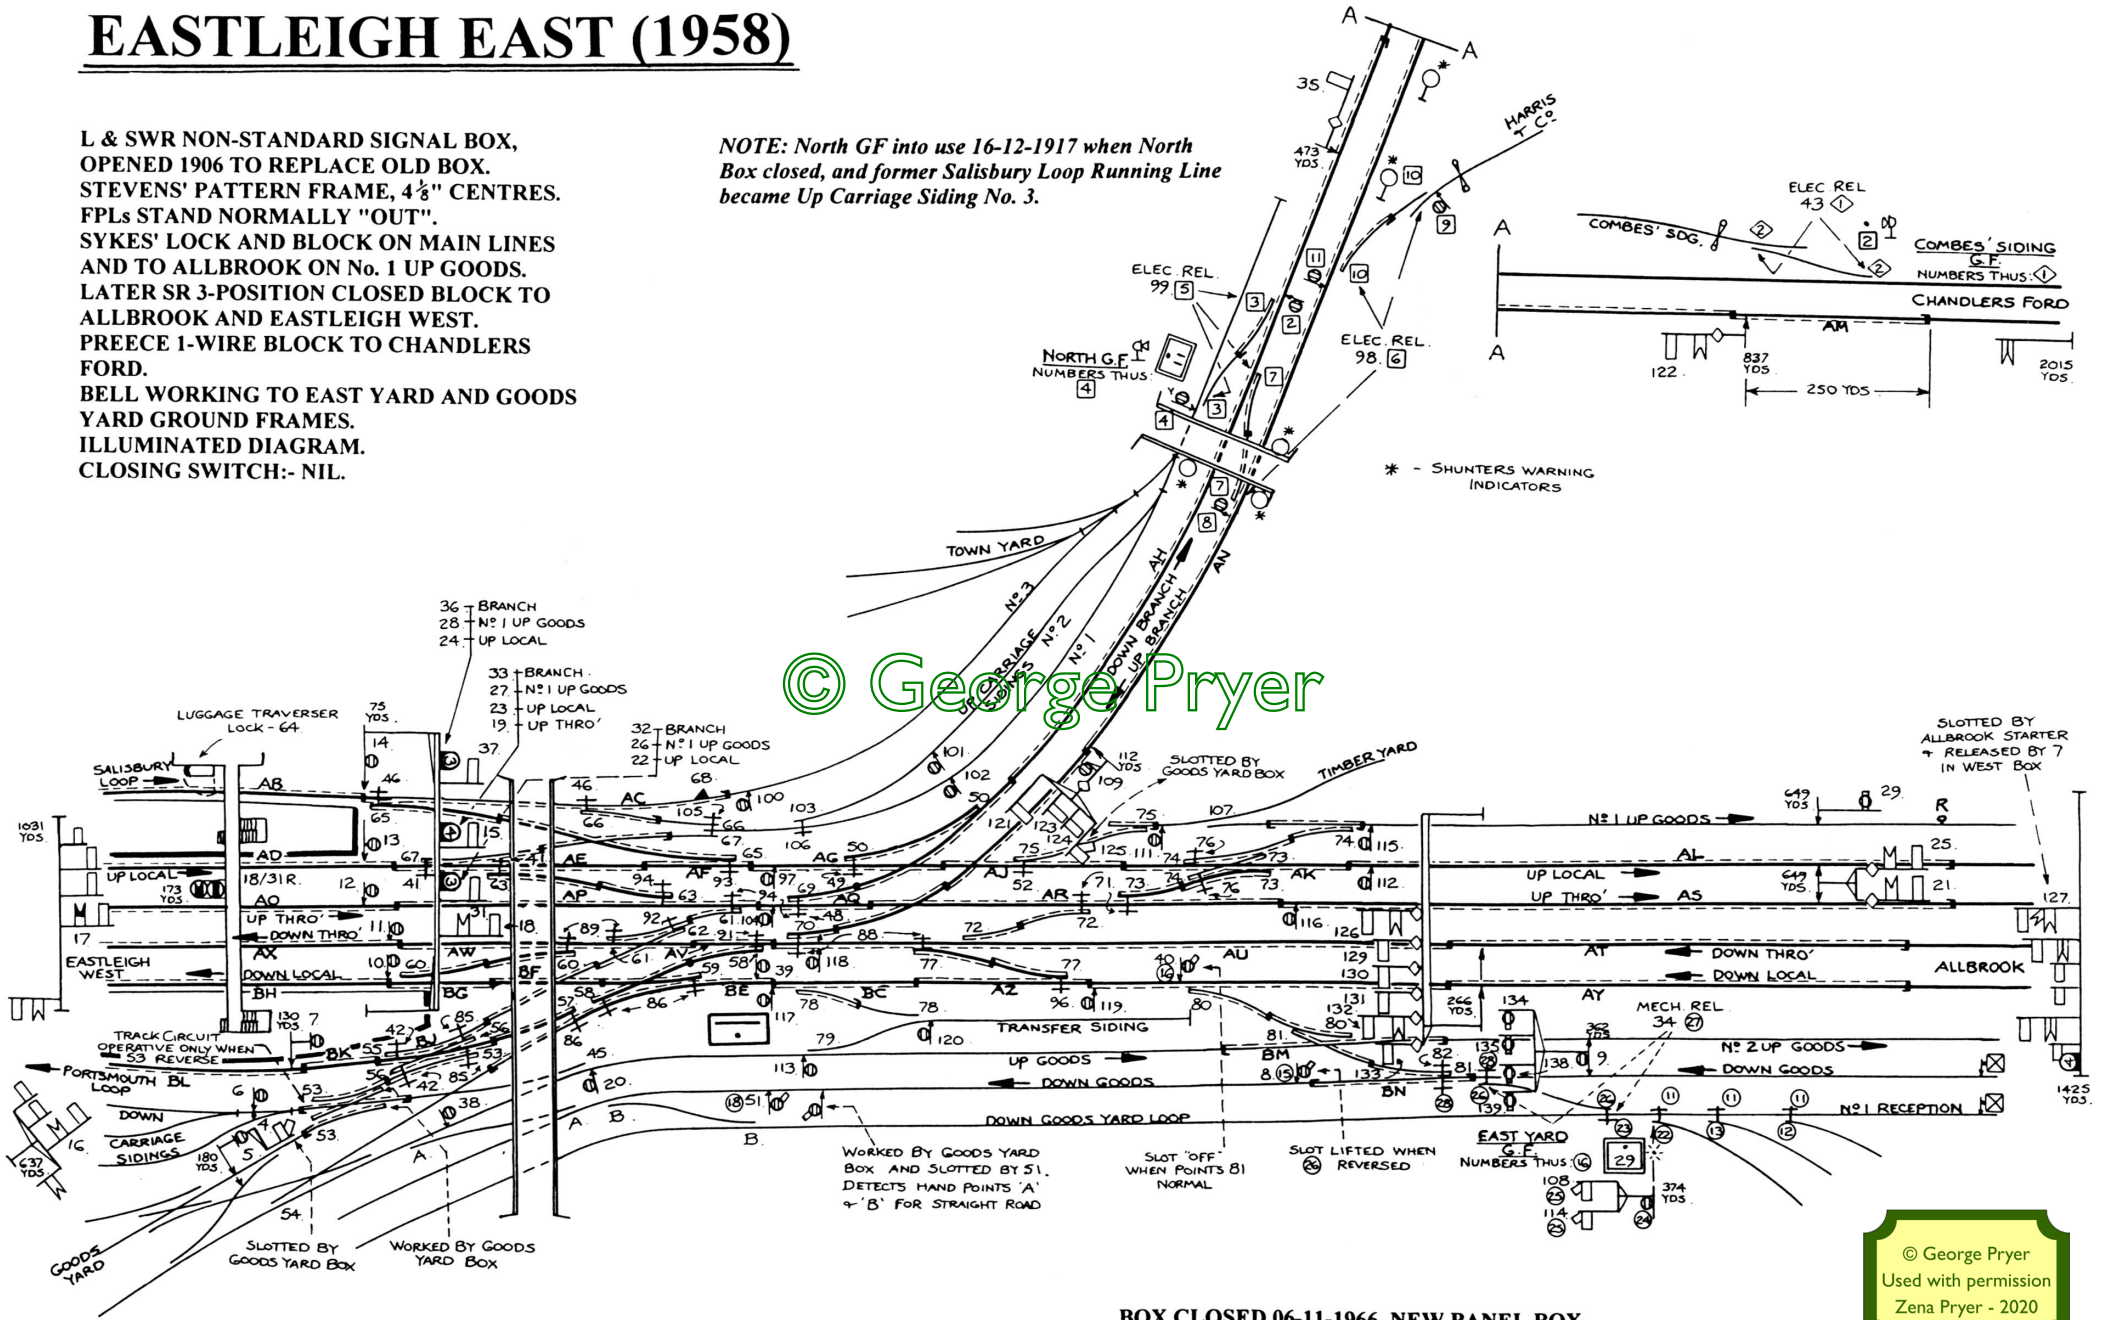

BOX CLOSED 06-11-1966. NEW PANEL BOX  
 INTO USE.

© George Pryer  
 Used with permission  
 Zena Pryer - 2020