


EASTLEIGH NORTH (1915)

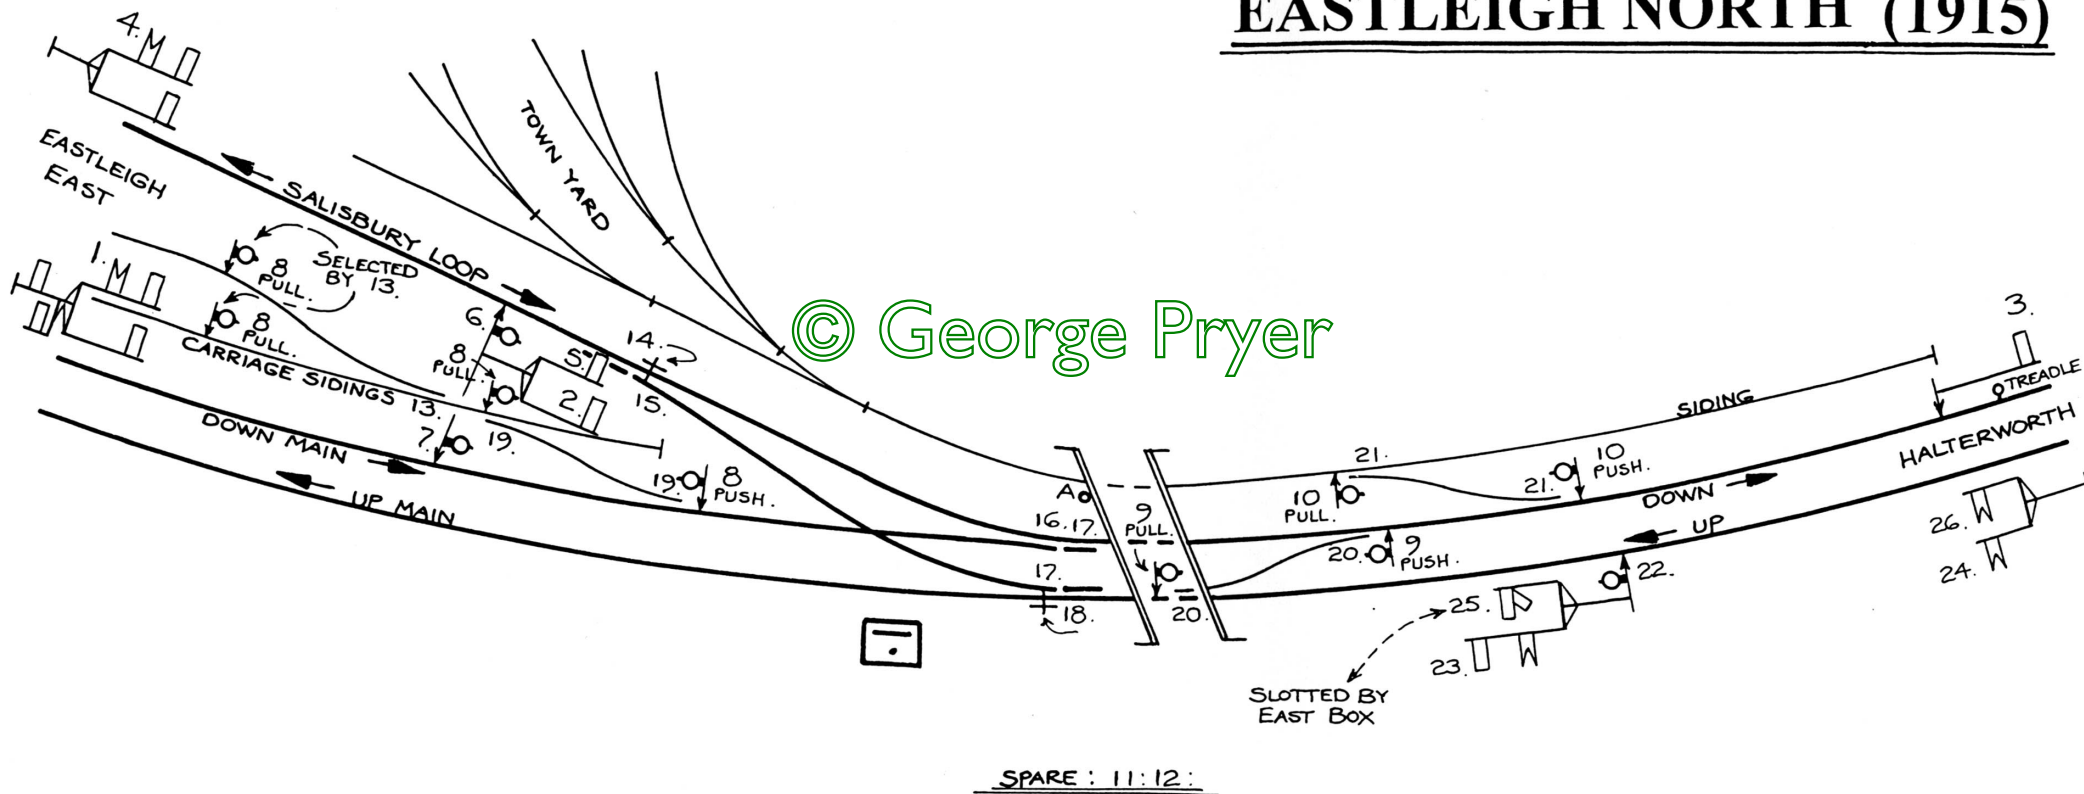

L & SWR SIGNAL BOX OF UNCONFIRMED TYPE.
 OPENING DATE UNCERTAIN, BUT LAYOUT SHOWN
 HERE INTRODUCED 1894.
 STEVENS' FRAME, 4½" CENTRES.
 FPLs STAND NORMALLY "OUT".
 PREECE 1-WIRE BLOCK.
 CLOSING SWITCH:- ONE.

BOX CLOSED 16-12-1917. REPLACED BY
 GROUND FRAME.

NOTE: Down traffic electrically controlled by a Sykes' treadle fixed beyond
 NO. 3 Signal and a plunger fixed on the brickwork of overbridge at "A".