


# HALTERWORTH (1950)

L & SWR GROUND LEVEL SIGNAL BOX.  
OPENING DATE UNKNOWN.  
STEVENS' "KNEE" FRAME,  $4\frac{5}{8}$ " CENTRES.  
GATES WORKED BY WHEEL.  
PREECE ONE-WIRE BLOCK.  
CLOSING SWITCH: - ONE.  
WHEN BOX CLOSED, GATES UNDER  
CONTROL OF RESIDENT CROSSING KEEPER.  
SWITCH ALLOWS SIGNALS TO BE OPERATED  
INDEPENDANTLY OF BLOCK SYSTEM.

© George Pryer

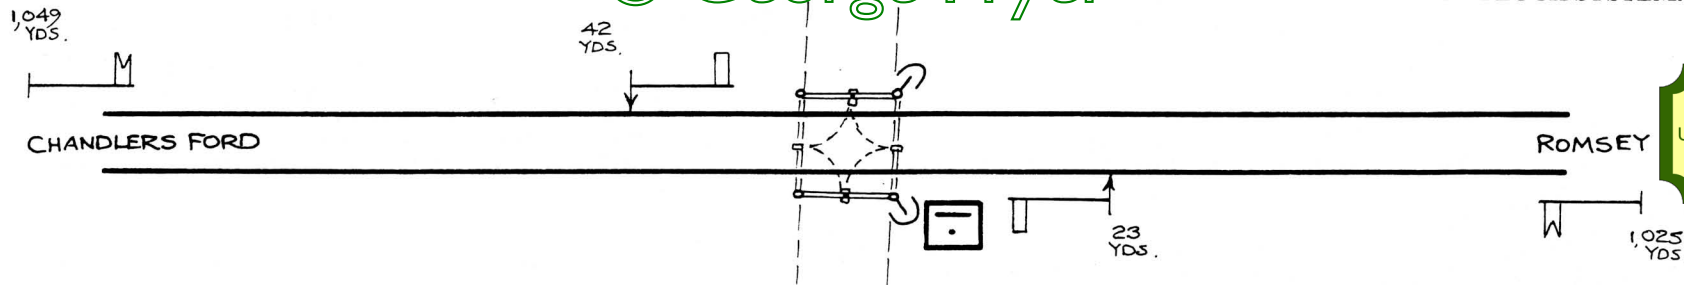

- 3 - WICKETS
- 4 - GATE STOPS
- 5 - GATE LOCK

© George Pryer  
Used with permission  
Zena Pryer - 2020

**BOX OPEN: - 06.30 TO 22.15 MONDAY TO SATURDAY.  
06.30 TO 22.30 SUNDAYS.**