


HORSEBRIDGE

L & SW TYPE 1A SIGNAL BOX,
 OPENED c. 1875.
 STEVENS' FRAME, 4 1/8" CENTRES.
 PREECE 1-WIRE OPEN BLOCK.
 CLOSING SWITCH :- 1.
 ARMS REPEATED :- 1, 13, 14.



© George Pryer

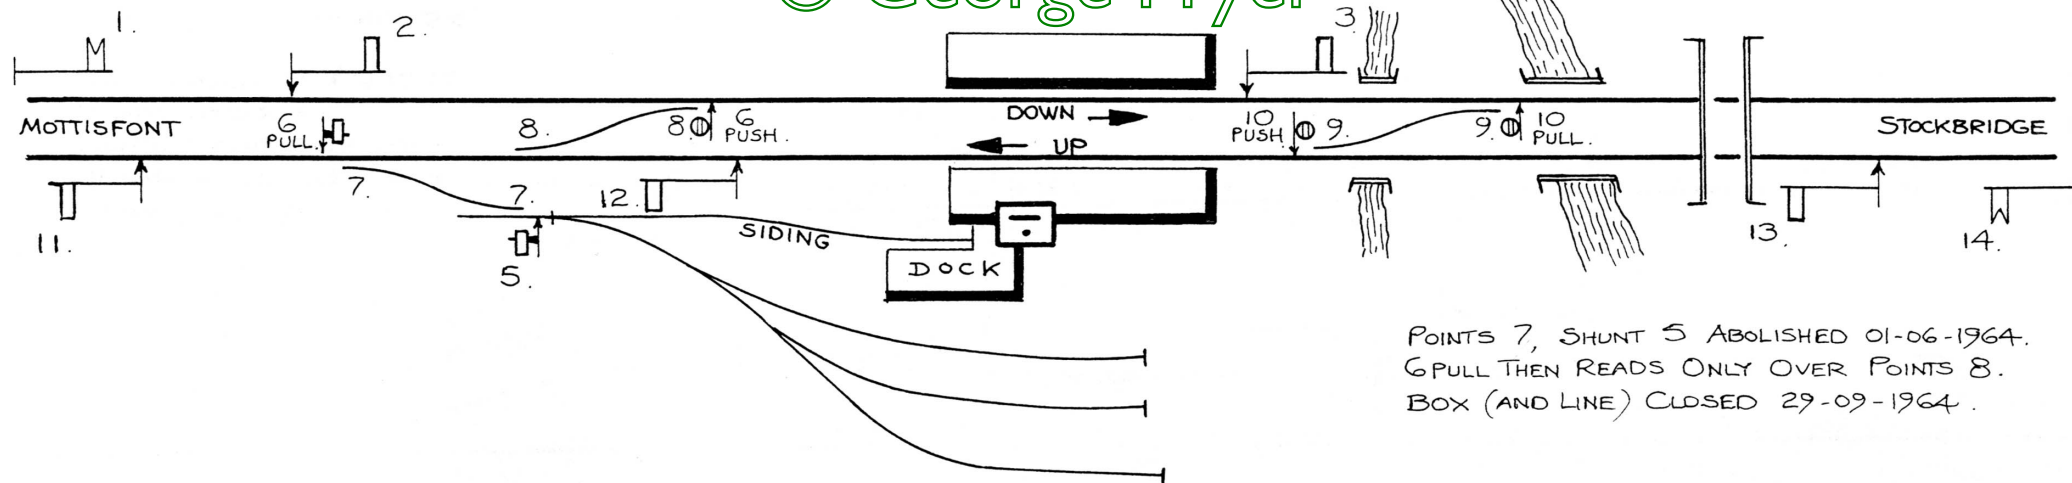

POINTS 7, SHUNT 5 ABOLISHED 01-06-1964.
 6 PULL THEN READS ONLY OVER POINTS 8.
 BOX (AND LINE) CLOSED 29-09-1964.

LEVER NO.	1	2	3	4	5	6 PULL	6 PUSH	7	8	9	10 PULL	10 PUSH	11	12	13	14
DISTANCES IN YARDS	938	148	84	5	95	144	45	97 142	47 112	84 148	150	82	334	52	258	1316

© George Pryer
 Used with permission
 Zena Pryer - 2020

BOX OPEN - WEEKDAYS ONLY, 07.40 TO 09.10
 AND 12.30 TO 14.30.