


KIMBRIDGE JUNCTION (1903)

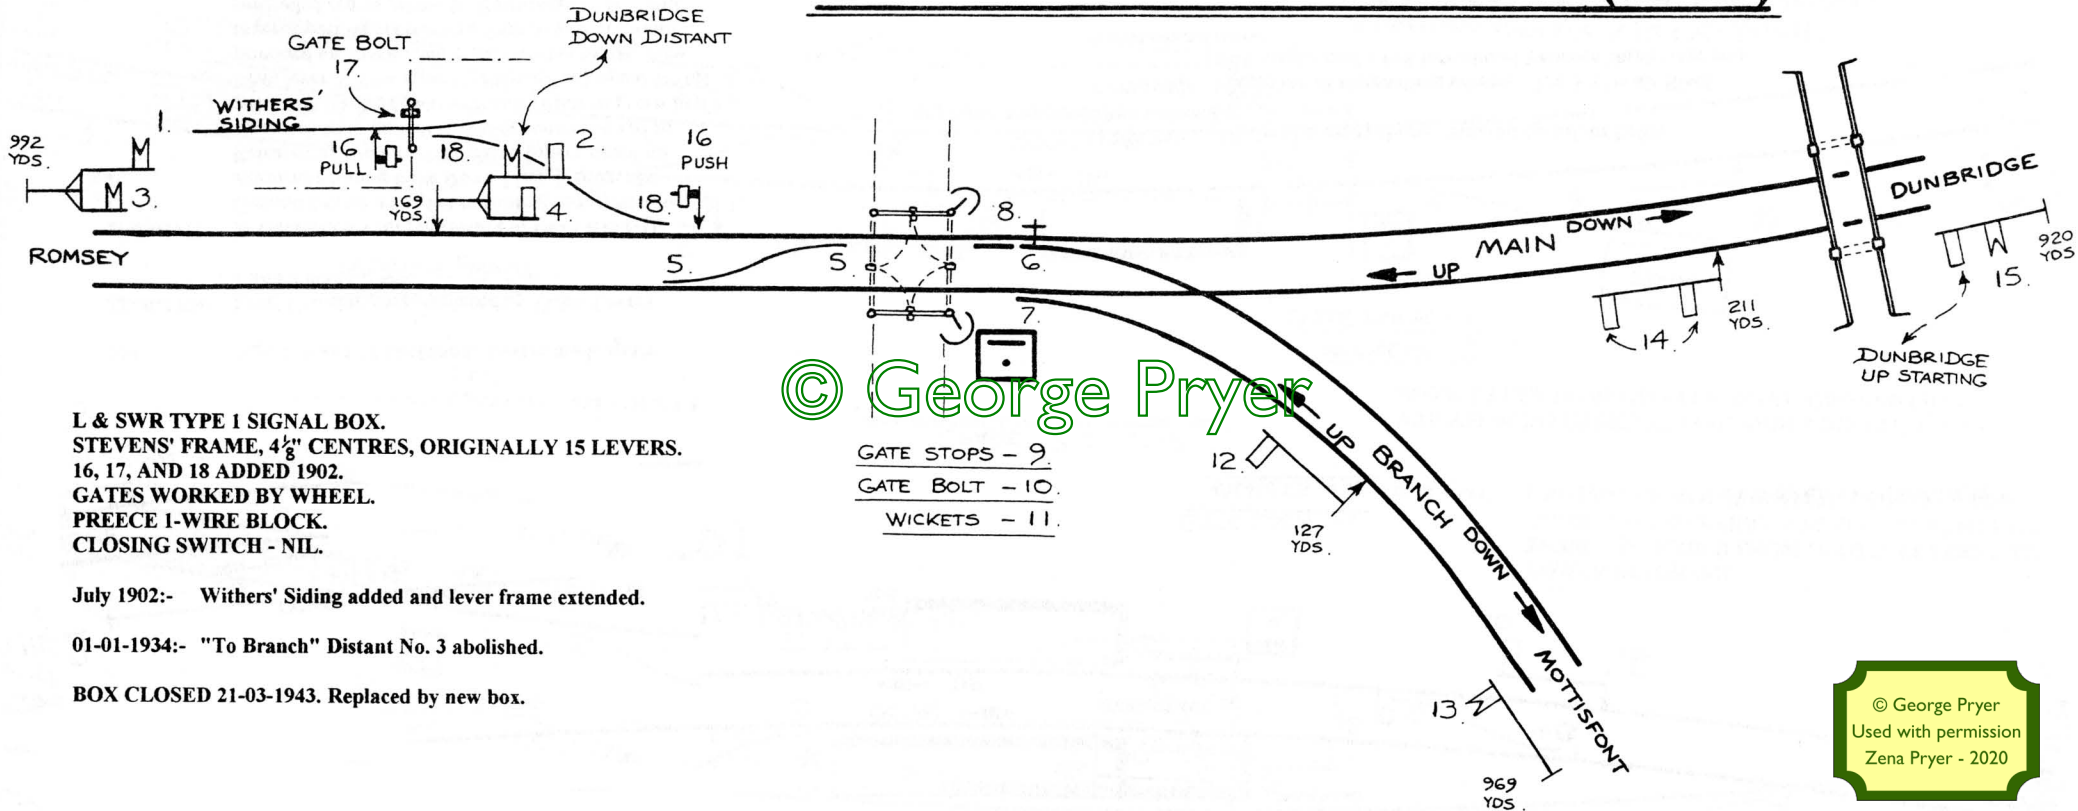

L & SWR TYPE 1 SIGNAL BOX.
STEVENS' FRAME, 4½" CENTRES, ORIGINALLY 15 LEVERS.
16, 17, AND 18 ADDED 1902.
GATES WORKED BY WHEEL.
PREECE 1-WIRE BLOCK.
CLOSING SWITCH - NIL.

July 1902:- Withers' Siding added and lever frame extended.

01-01-1934:- "To Branch" Distant No. 3 abolished.

BOX CLOSED 21-03-1943. Replaced by new box.

GATE STOPS - 9
 GATE BOLT - 10
 WICKETS - 11

© George Pryer
 Used with permission
 Zena Pryer - 2020