


# LOCKERLEY

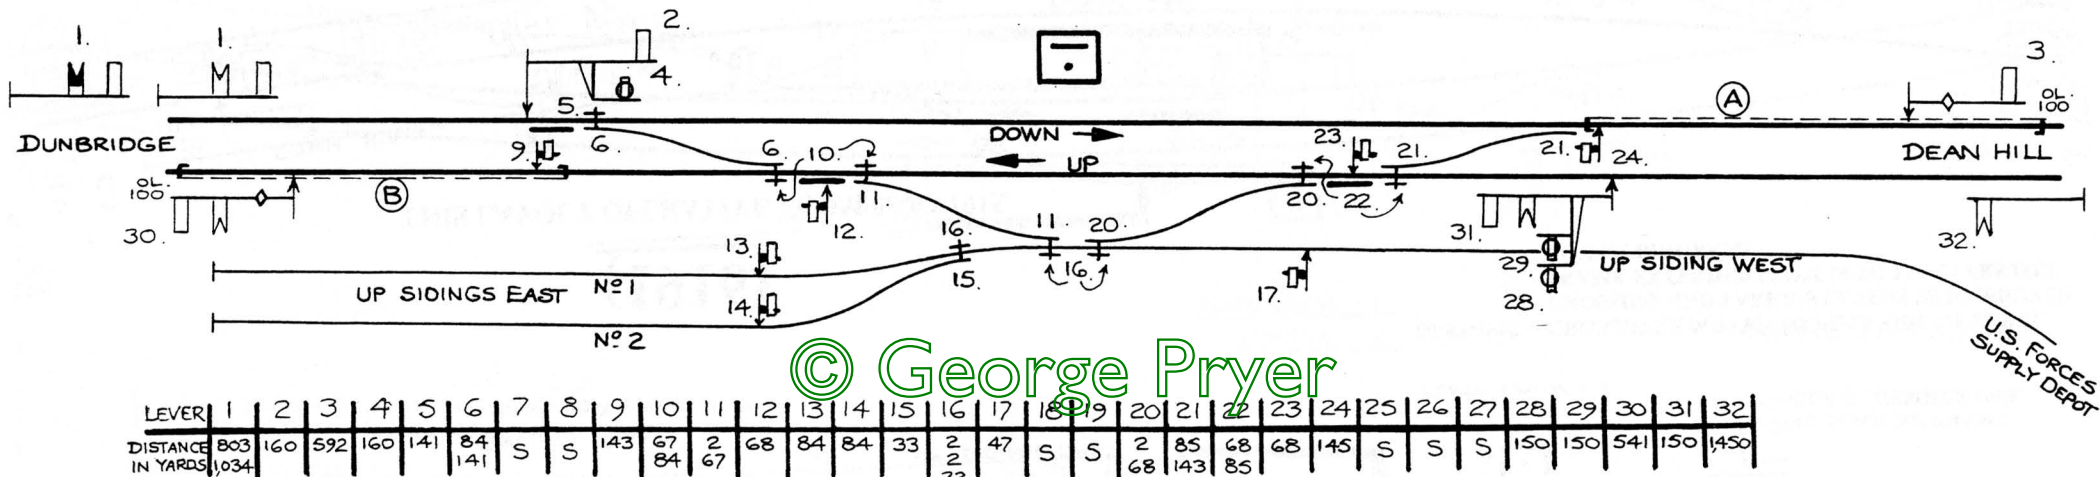

**SR TYPE 14 SIGNAL BOX,**  
**22' X 12'2" ELEVATED 8'.**  
**OPENED 17-10-1943 FOR NEW**  
**AMERICAN FORCES SUPPLY DEPOT.**  
**WESTINGHOUSE 'A2' FRAME, 4" CENTRES.**  
**SR 3-POSITION OPEN BLOCK.**  
**CLOSING SWITCH - ONE.**  
**ARMS REPEATED: 1 OUTER, 3, 30, 32.**  
**ARMS AND SLOTS REPEATED: 1 INNER.**  
**POINTS MECHANICALLY DETECTED: 6(E), 21(W).**  
**POINTS ELECTRICALLY DETECTED: 6(W), 11, 15, 20.**

**BOX CLOSED 03-07-1949.**  
**FRAME REMOVED AND SENT TO BROADSTONE.**

© George Pryer  
 Used with permission  
 Zena Pryer - 2020