


LONGPARISH

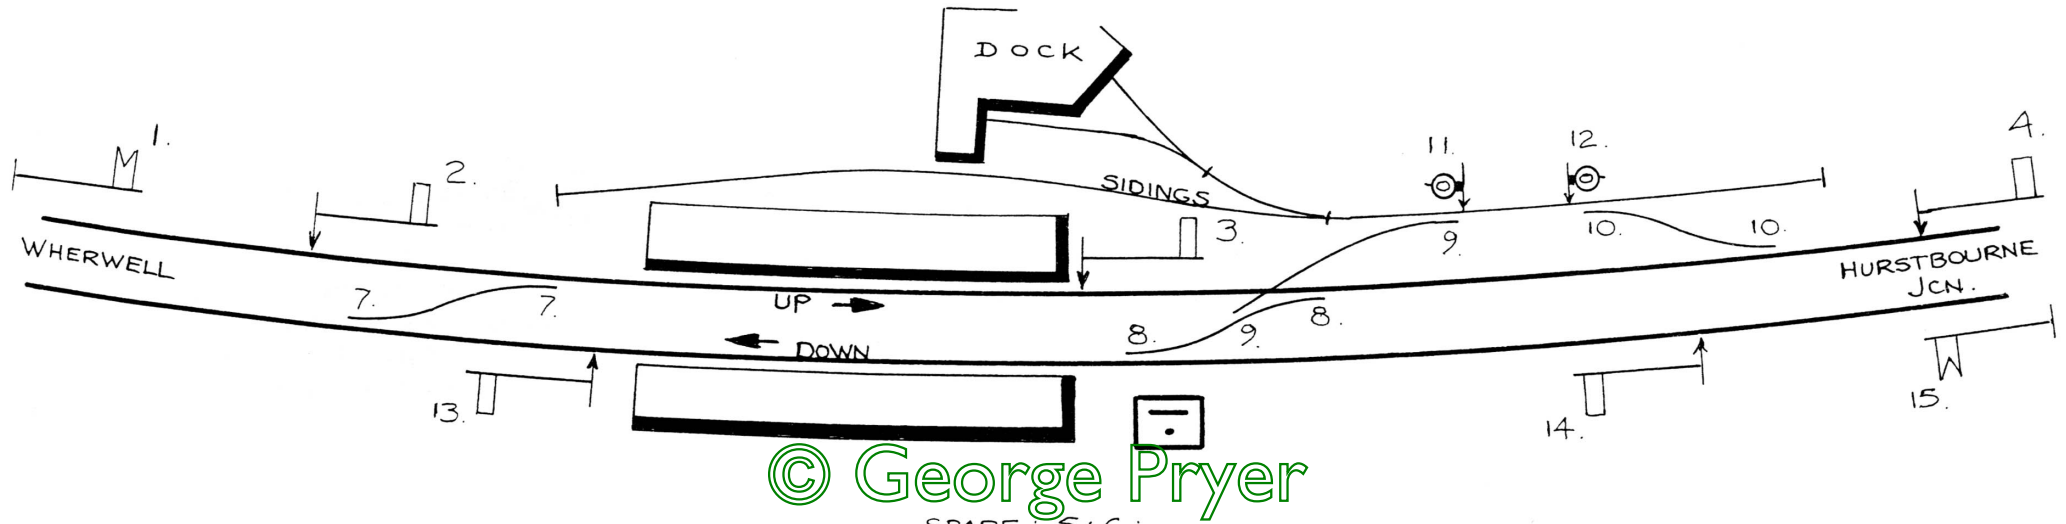

L9 SW TYPE 2A BOX.
OPENED JUNE 1885.
STEVENS' FRAME, $4\frac{1}{8}$ " CENTRES.
PREECE 1-WIRE BLOCK.
CLOSING SWITCH :- 1

BOX CLOSED 13-07-1913 : LINE SINGLED AND
2-LEVER G.F. PROVIDED FOR SIDING POINTS. FORMER
DOWN LINE BECAME NEW SINGLE LINE.

© George Pryer
Used with permission
Zena Pryer - 2020