


MILFORD GOODS (1897)

L & SWR NON-STANDARD SIGNAL BOX
 OPENED AS "MILFORD JUNCTION" ON
 UNKNOWN DATE (BUT VERY EARLY).
 STEVENS' FRAME, 4 1/8" CENTRES.
 PREECE ONE-WIRE BLOCK.
 CLOSING SWITCH: - ONE.

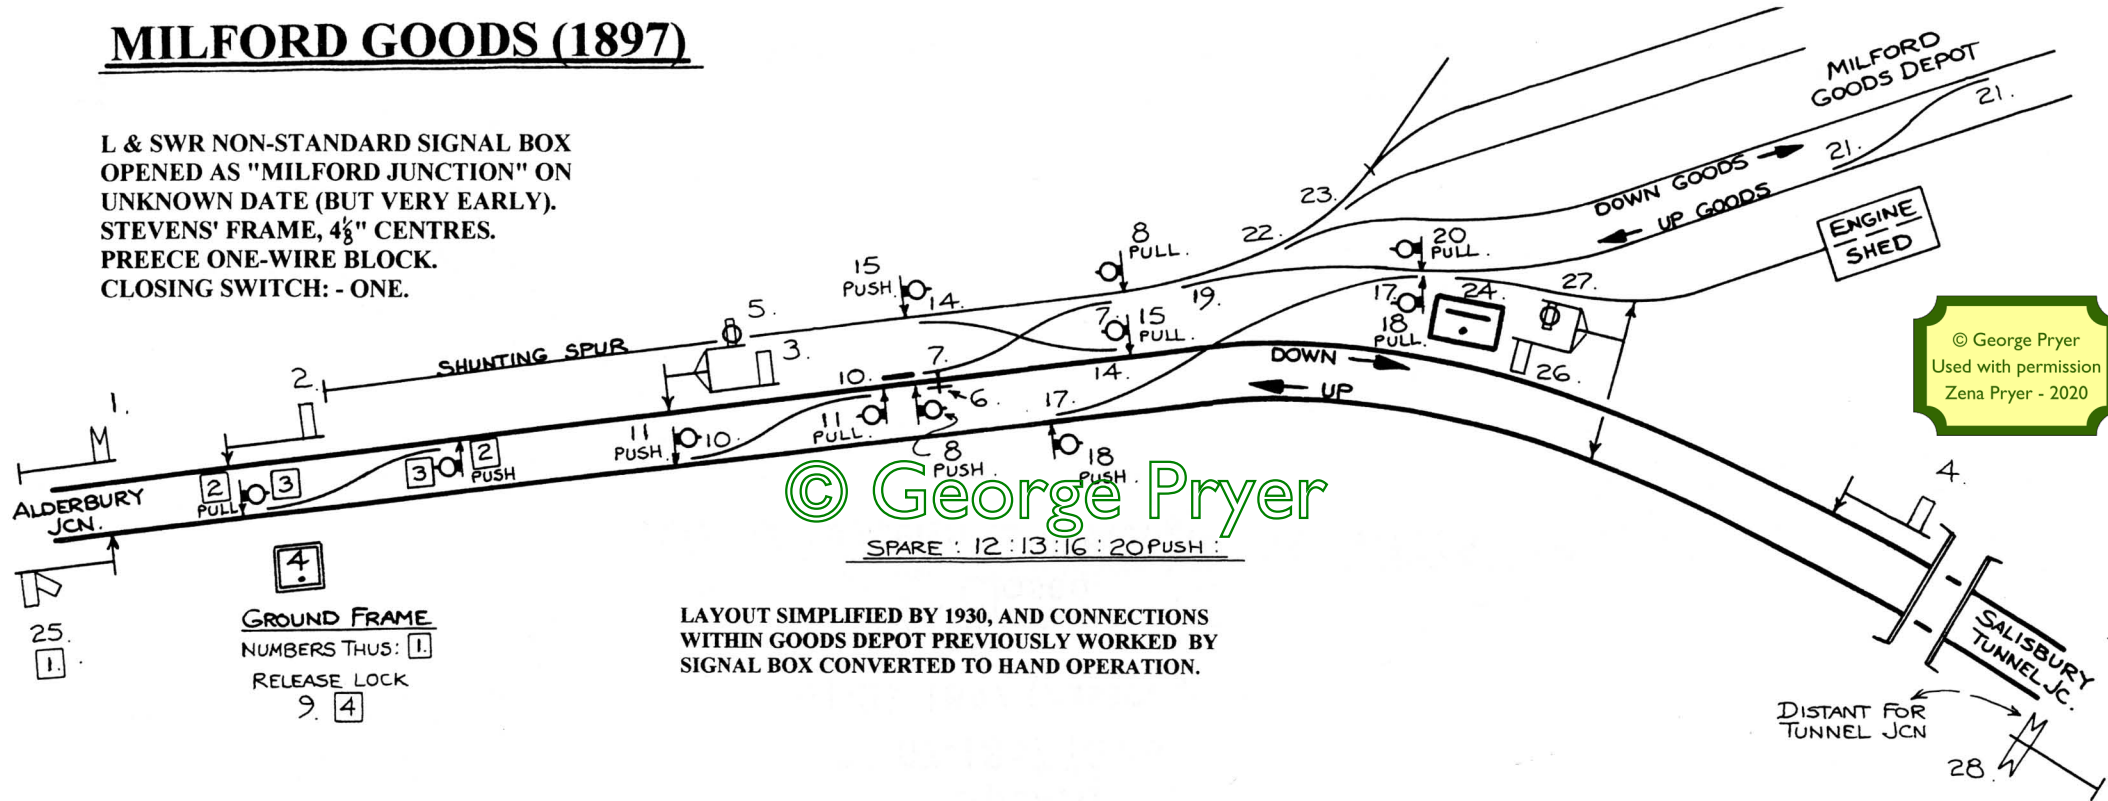

© George Pryer
 Used with permission
 Zena Pryer - 2020

© George Pryer

SPARE : 12 : 13 : 16 : 20 PUSH :

GROUND FRAME
 NUMBERS THUS: 1.
 RELEASE LOCK
 9. 4

LAYOUT SIMPLIFIED BY 1930, AND CONNECTIONS
 WITHIN GOODS DEPOT PREVIOUSLY WORKED BY
 SIGNAL BOX CONVERTED TO HAND OPERATION.