


NURSLING BALLAST SIDING (1883)

© George Pryer

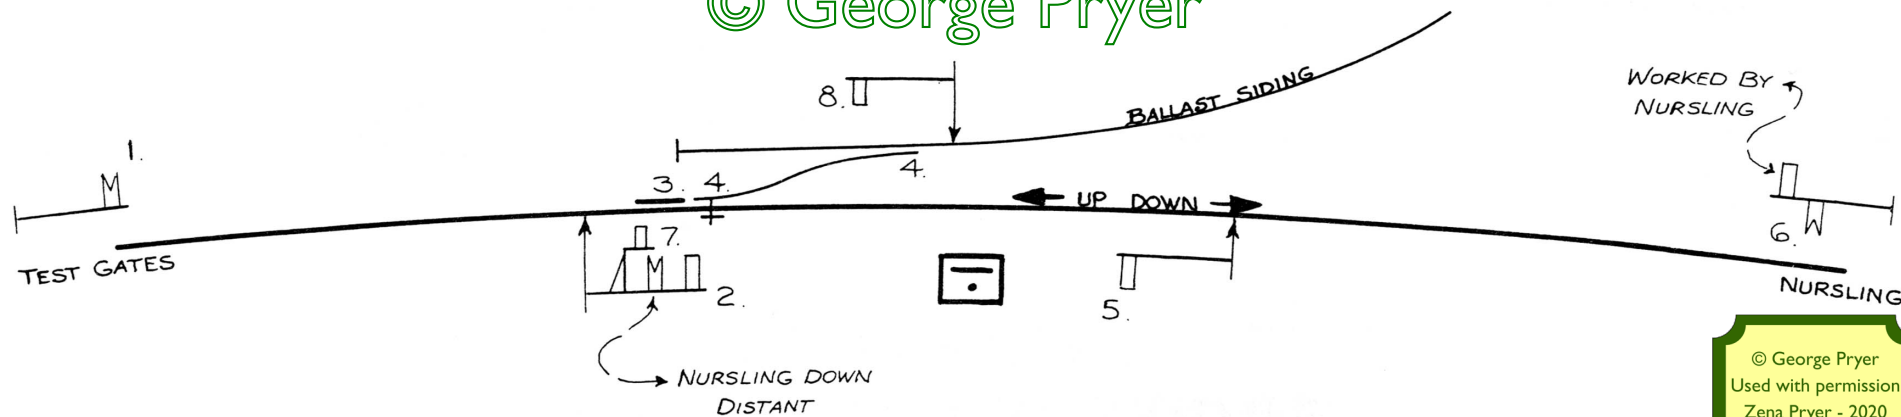

TYPE OF BOX UNKNOWN -
PROBABLY GROUND LEVEL.

OPENED 1883.
CLOSED 1885 WHEN LINE DOUBLED.
TRAIN STAFF & TICKET.

© George Pryer
Used with permission
Zena Pryer - 2020