


REDBRIDGE JCN. (1884)

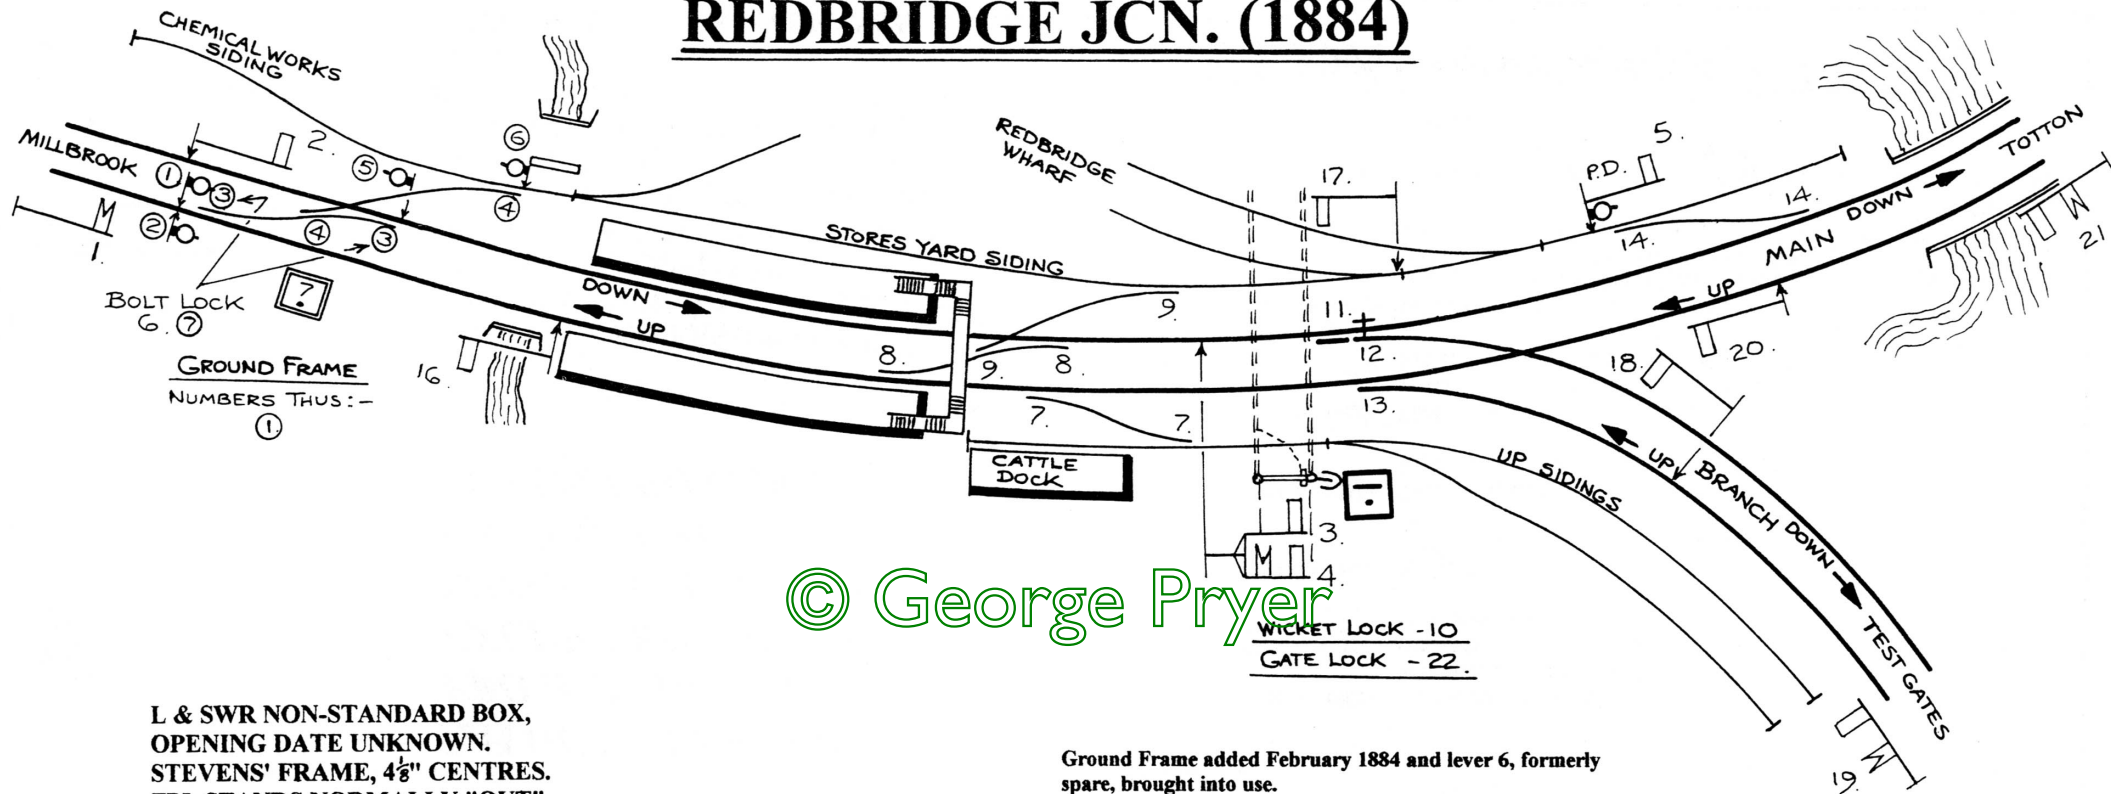

© George Pryer

L & SWR NON-STANDARD BOX,
 OPENING DATE UNKNOWN.
 STEVENS' FRAME, 4½" CENTRES.
 FPL STANDS NORMALLY "OUT".
 GATES WORKED BY WHEEL.
 PREECE ONE-WIRE BLOCK.
 CLOSING SWITCH:- NIL.

Ground Frame added February 1884 and lever 6, formerly
 spare, brought into use.

21-06-1923:- Slip points operated from Ground Frame
 (No. ④) taken out of use.

Lever Frame extended to 33 levers March 1943 in connection
 with new Dock Lines

© George Pryer
 Used with permission
 Zena Pryer - 2020