


# SALISBURY WEST (1956)

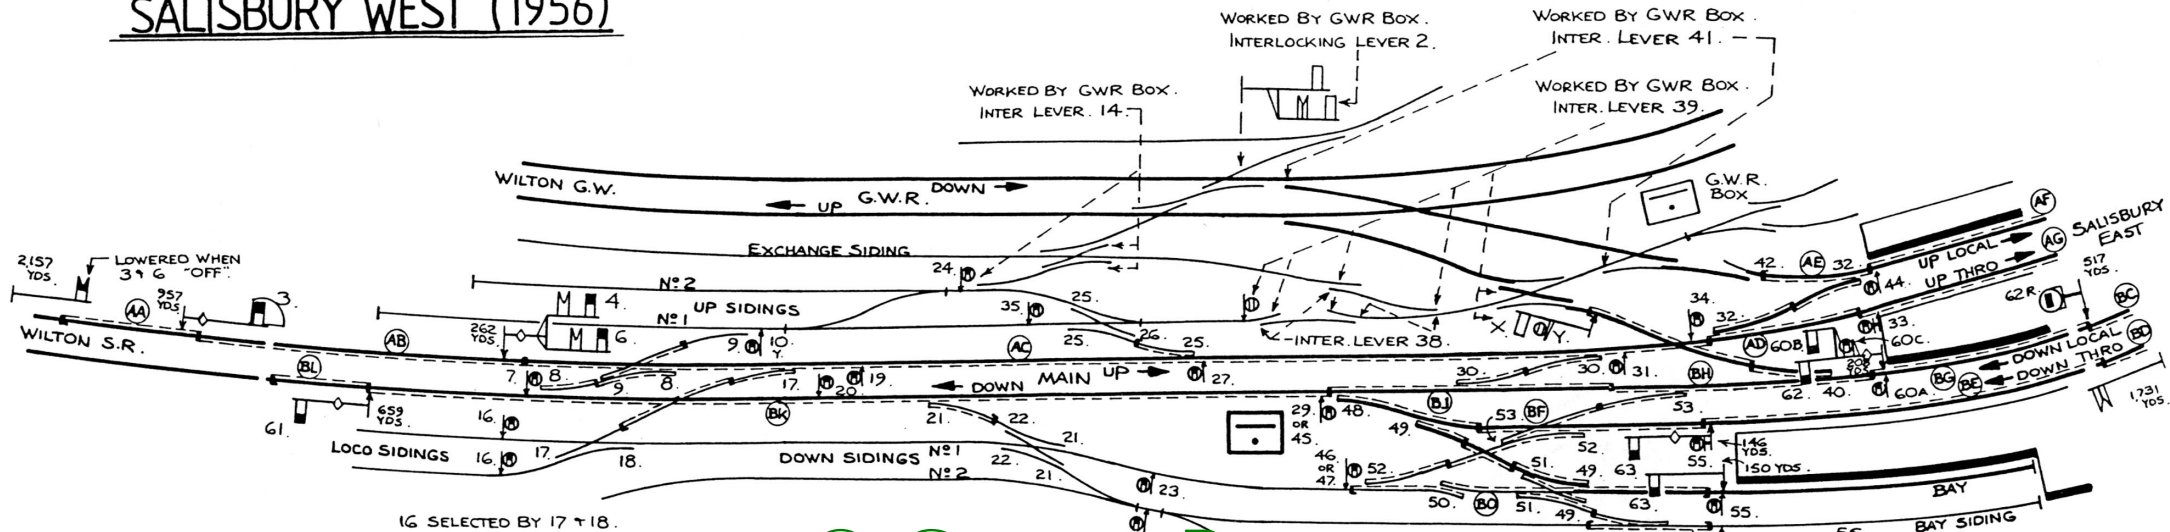

© George Pryer

L & S.W. TYPE 4A Box  
 OPENED Nov. 1902  
 LOW-PRESSURE PNEUMATIC FRAME (SLIDES).  
 ORIGINALLY SYKES' Lock & Block To WILTON,  
 LATER (c.1935) S.R. 3-POSITION. BELL Block  
 To SALISBURY EAST. SPAGNOLETTI Block To  
 G.W.R. Box.  
 CLOSING SWITCH: - NIL.  
 ILLUMINATED DIAGRAM.

CONTROL LEVER FOR UP MAIN - 5.  
SPARE: 1:11:12:13:15:36:37:43:56:57:58:59:64:  
 16, 17, + 18 ABOLISHED 31-03-1969.  
 7, 8, 9, 10, 19, 24, 25, 26, 27, 35, + 38 ABOLISHED 03-09-1973.  
 G.W.R. LINES CONVERTED TO SIDINGS AND G.W.R. BOX TO  
 GROUND FRAME 27-10-1973. G.W.R. BOX ABOLISHED 02-12-1973.

POINTS 40 + 42  
 RELEASED BY G.W.R. BOX.  
 SIGNAL 60 B CONTROLLED  
 THRO ARM X  
 SIGNAL 60 C CONTROLLED  
 THRO ARM Y.  
 SIGNAL 63 SELECTED BY 49.  
 PORTION OF 60 TRACK CIRCUIT  
 OPERATIVE ONLY WITH 51 REVERSE.

© George Pryer  
 Used with permission  
 Zena Pryer - 2020