


SALISBURY WEST (1974)

(LAYOUT INTO USE FROM 02-12-1973)

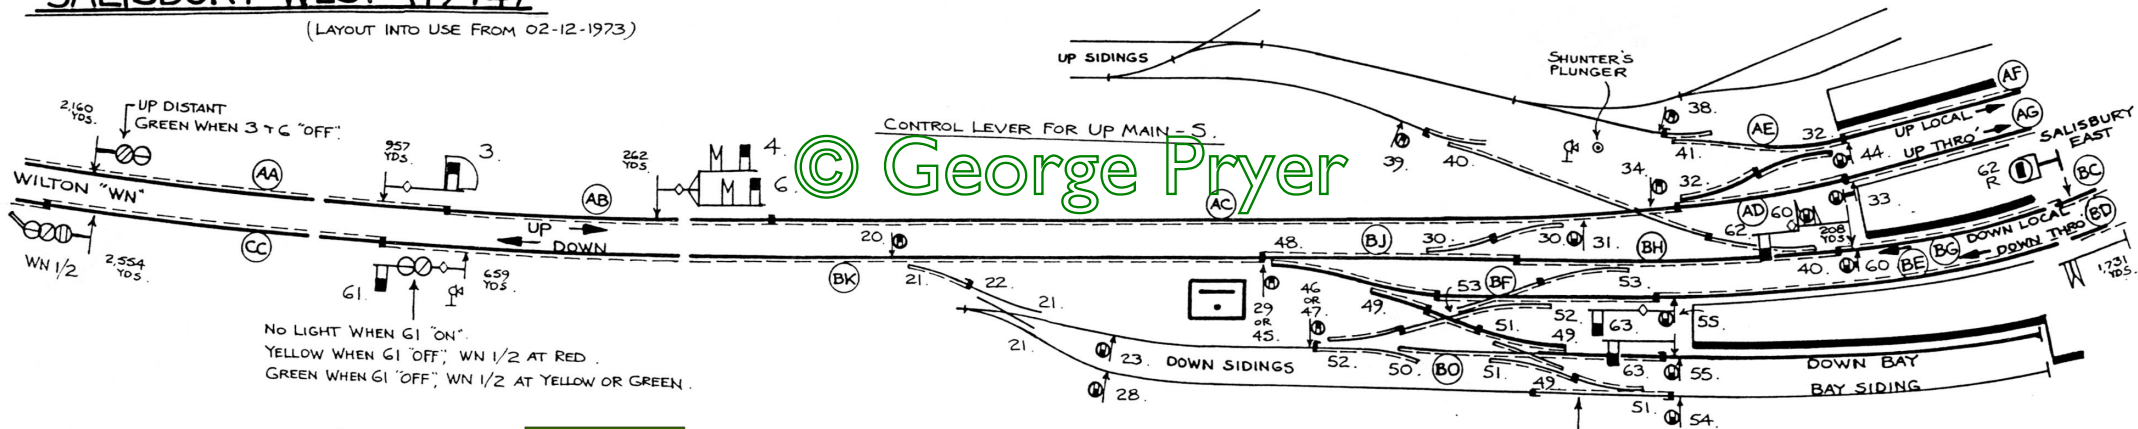

No LIGHT WHEN G1 "ON".
 YELLOW WHEN G1 "OFF", WN 1/2 AT RED.
 GREEN WHEN G1 "OFF", WN 1/2 AT YELLOW OR GREEN.

© George Pryer

TRACK CIRCUIT BLOCK TO WILTON (FROM 27-10-1973)
 BELL BLOCK TO SALISBURY EAST.
 SELECTED SIGNALS: - 55, 60, 63.

© George Pryer
 Used with permission
 Zena Pryer - 2020

SPARE: 1: 2: 7: 8: 9: 10: 11: 12: 13: 14: 15: 16: 17: 18: 19:
 24: 25: 26: 27: 35: 36: 37: 42: 43: 56: 57: 58: 59: 64:

PORTION OF TRACK CIRCUIT
 "BO" OPERATIVE ONLY WHEN
 POINTS S1 REVERSE

BOX CLOSED 21-08-1981.
 (NEW SALISBURY PANEL)

39, 40, + SELECTED DISC 60 (ELEVATED) ABOLISHED 24-10-1980.