


WHERWELL

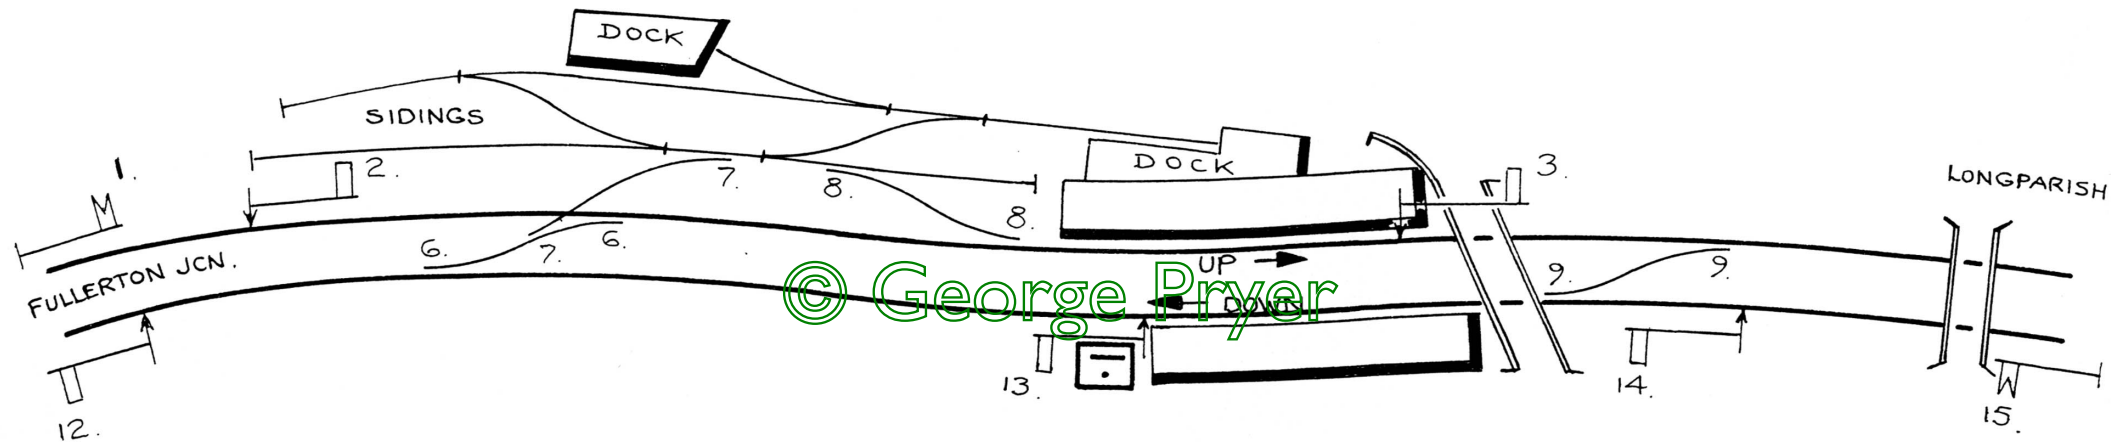

L & SW TYPE 2A BOX
 OPENED JUNE 1885.
 STEVENS' FRAME, $4\frac{1}{8}$ " CENTRES.
 PREECE 1-WIRE BLOCK.
 CLOSING SWITCH:- 1.
 BOX CLOSED 13-07-1913: LINE SINGLED
 AND 2-LEVER G.F. PROVIDED FOR SIDING
 POINTS. FORMER DOWN LINE BECAME NEW
 SINGLE LINE.

© George Pryer
 Used with permission
 Zena Pryer - 2020